
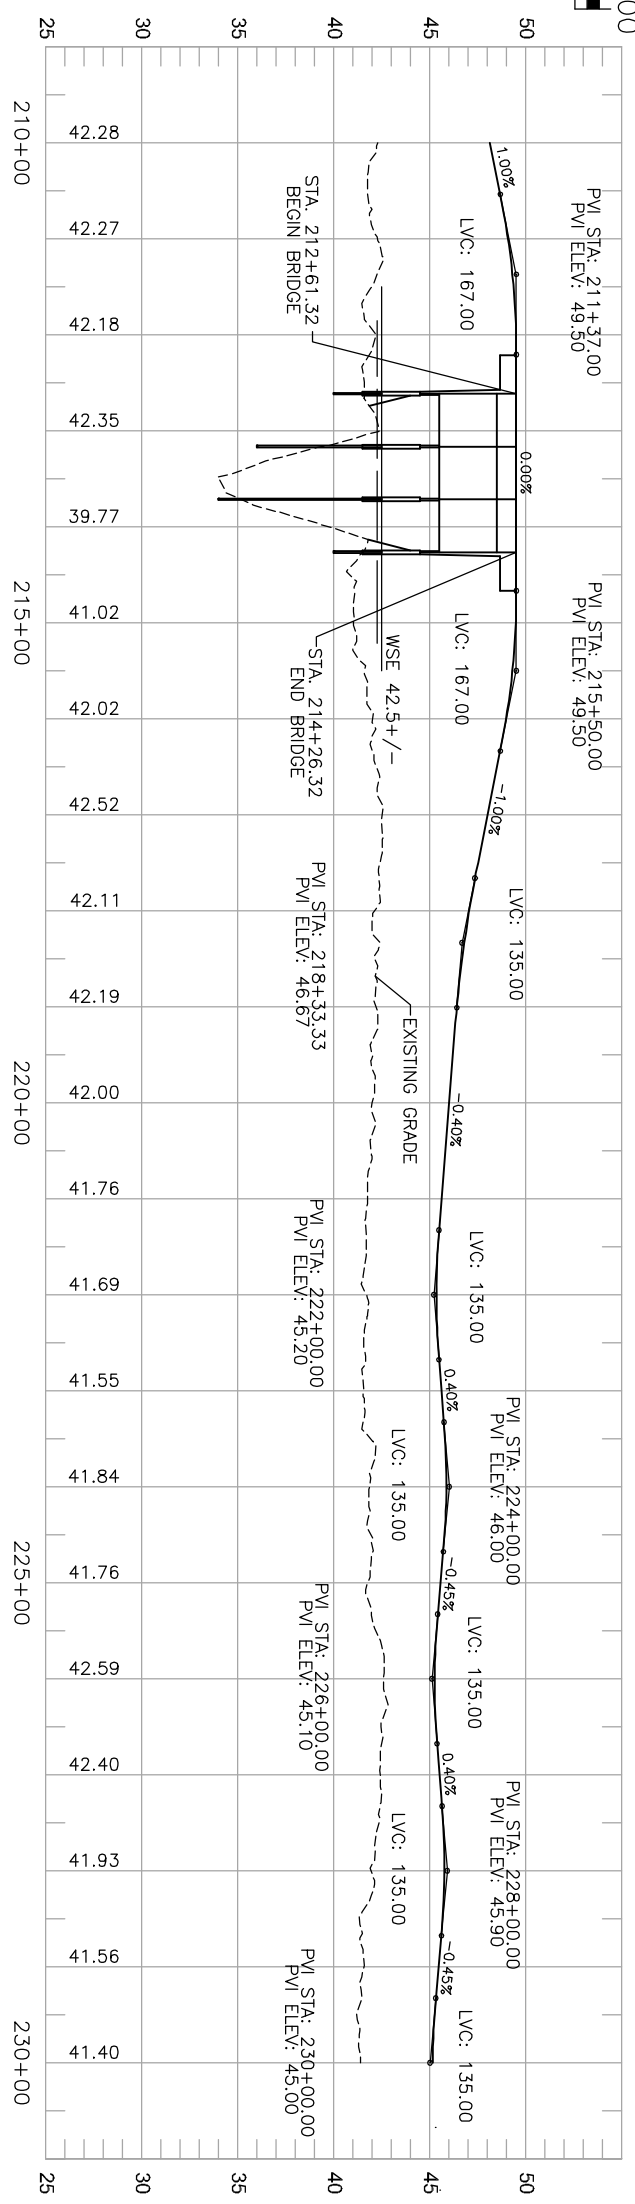


# LEGEND

- PGL PROFILE GRADE LINE
- - - C/L PROPOSED ROADWAY
- PROPOSED BRIDGE STRUCTURE
- PROPOSED ROADWAY, S.W. OR SHLDR./BIKE PATH
- PROPOSED REQ'D. R/W
- APPARENT EXIST. R/W
- MATCHLINE
- EXISTING SIGNALIZED INTERSECTION

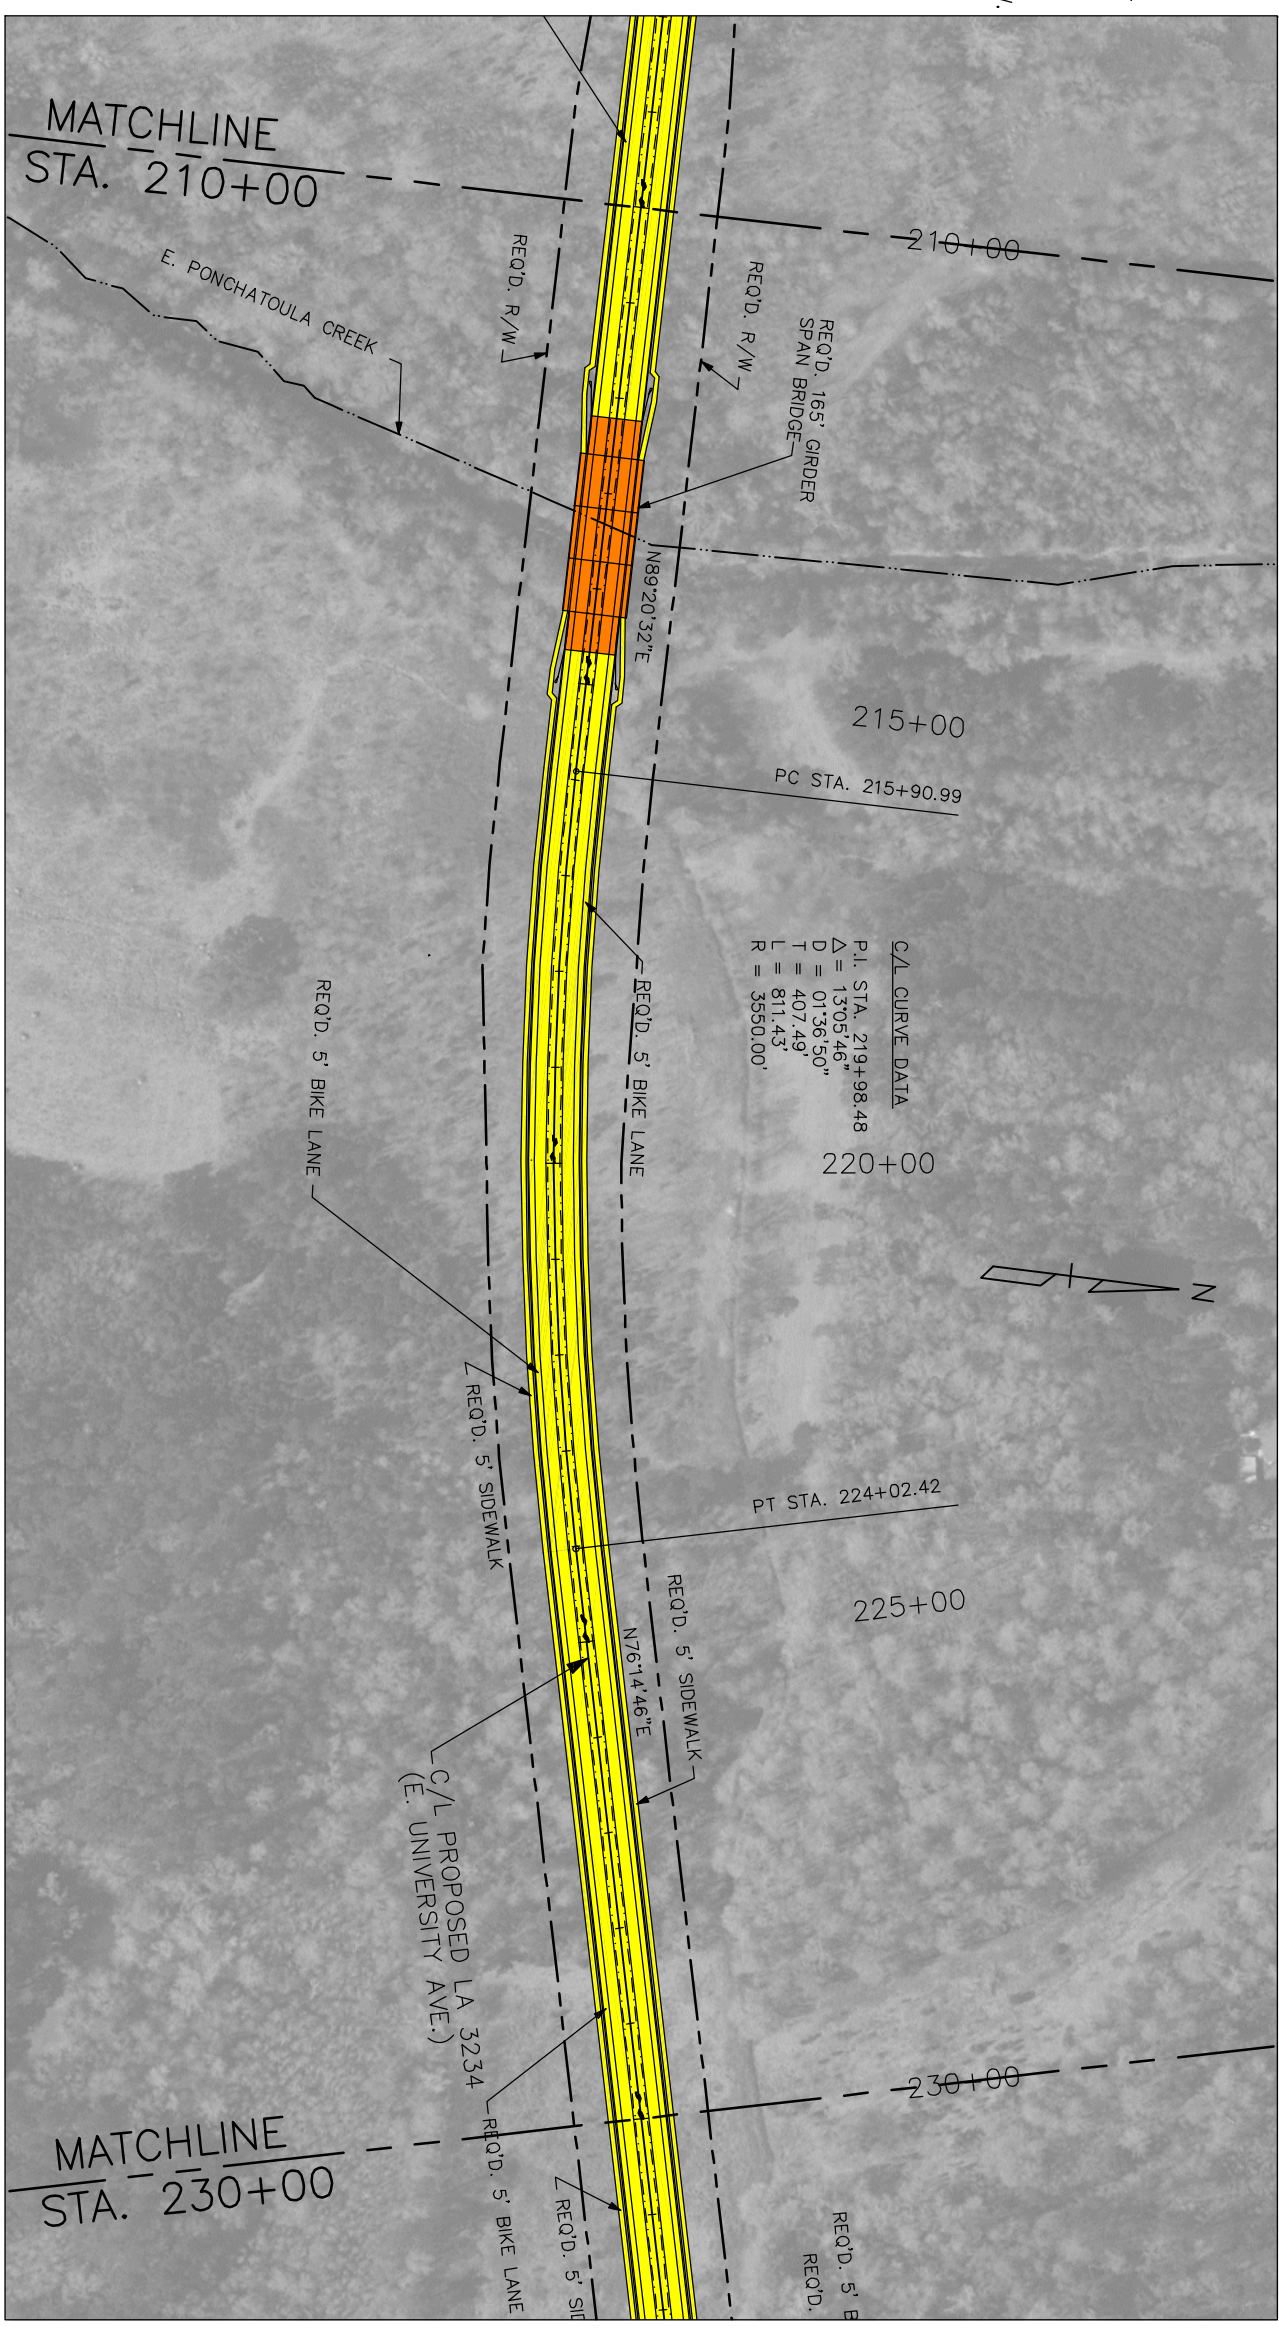

**PLAN LAYOUT - ALTERNATE A**

LA3234 EXT. (LA1065-AIRPORT)



NO.	DATE	REVISION OR CHANGE ORDER DESCRIPTION	BY

DESIGNED	JES	PARISH	TANGIPAHOA
CHECKED	DGV	CONTROL SECTIONS	H008915
DETAILED	DGV	STATE PROJECT	H.008915.2
CHECKED	JES		
SHEET NUMBER	4 OF 9		