



LEGEND

- PGL PROFILE GRADE LINE
- C/L PROPOSED ROADWAY
- PROPOSED BRIDGE STRUCTURE
- PROPOSED ROADWAY, S.W. OR SHLDR./BIKE PATH
- PROPOSED REQ'D. R/W
- APPARENT EXIST. R/W
- MATCHLINE
- EXIST. R.R. SPUR
- +++++ PROPOSED R.R. CROSSING
- EXISTING SIGNALIZED INTERSECTION

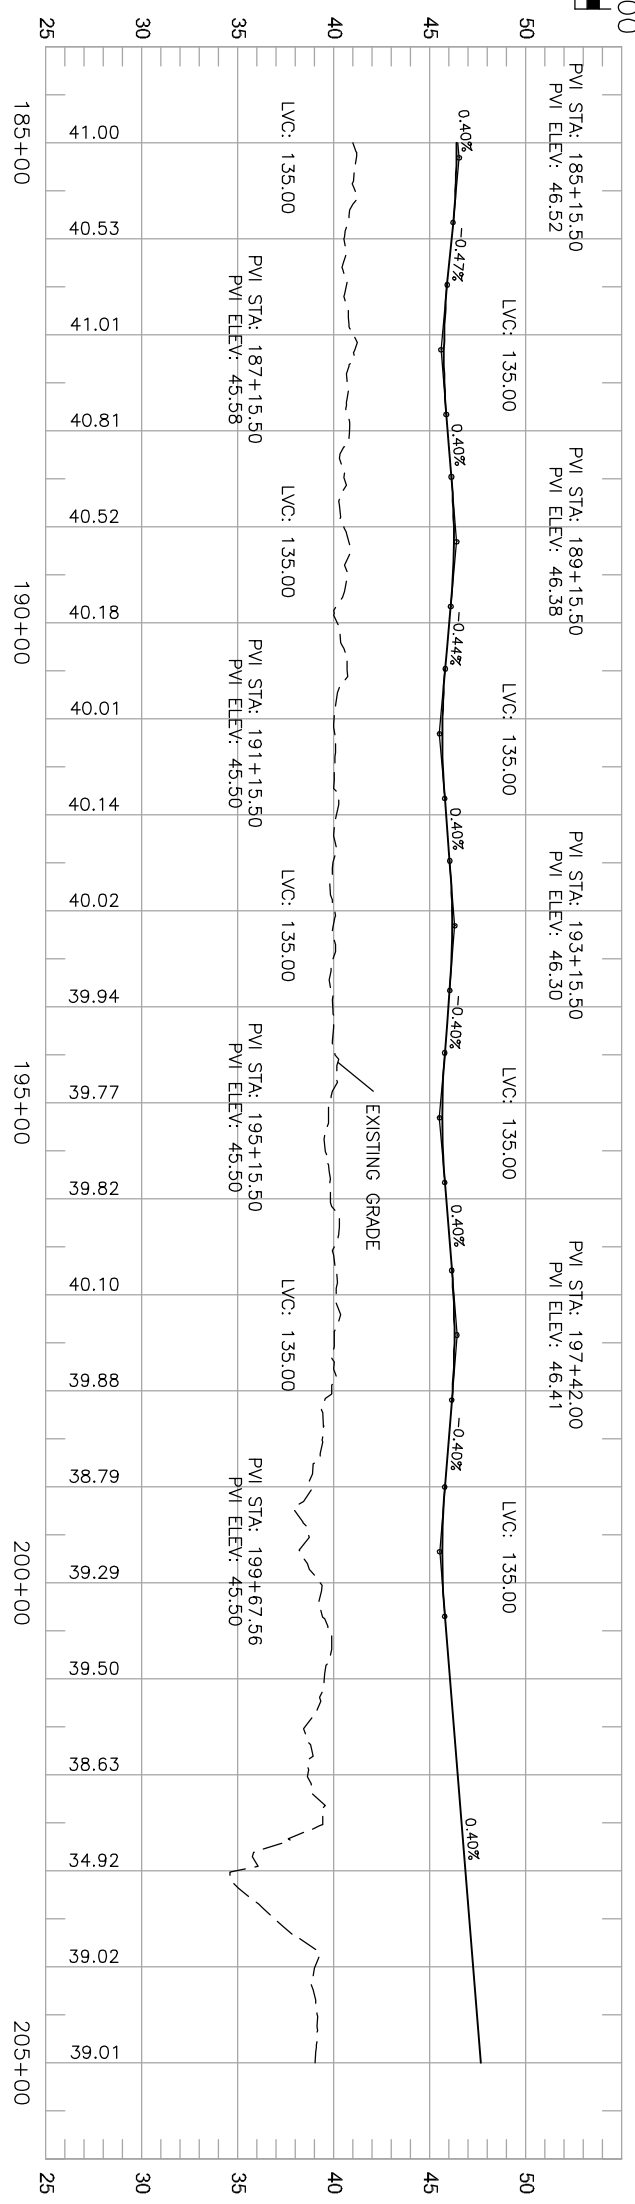

PLAN LAYOUT - ALTERNATE B
LA3234 EXT. (LA1065-AIRPORT)

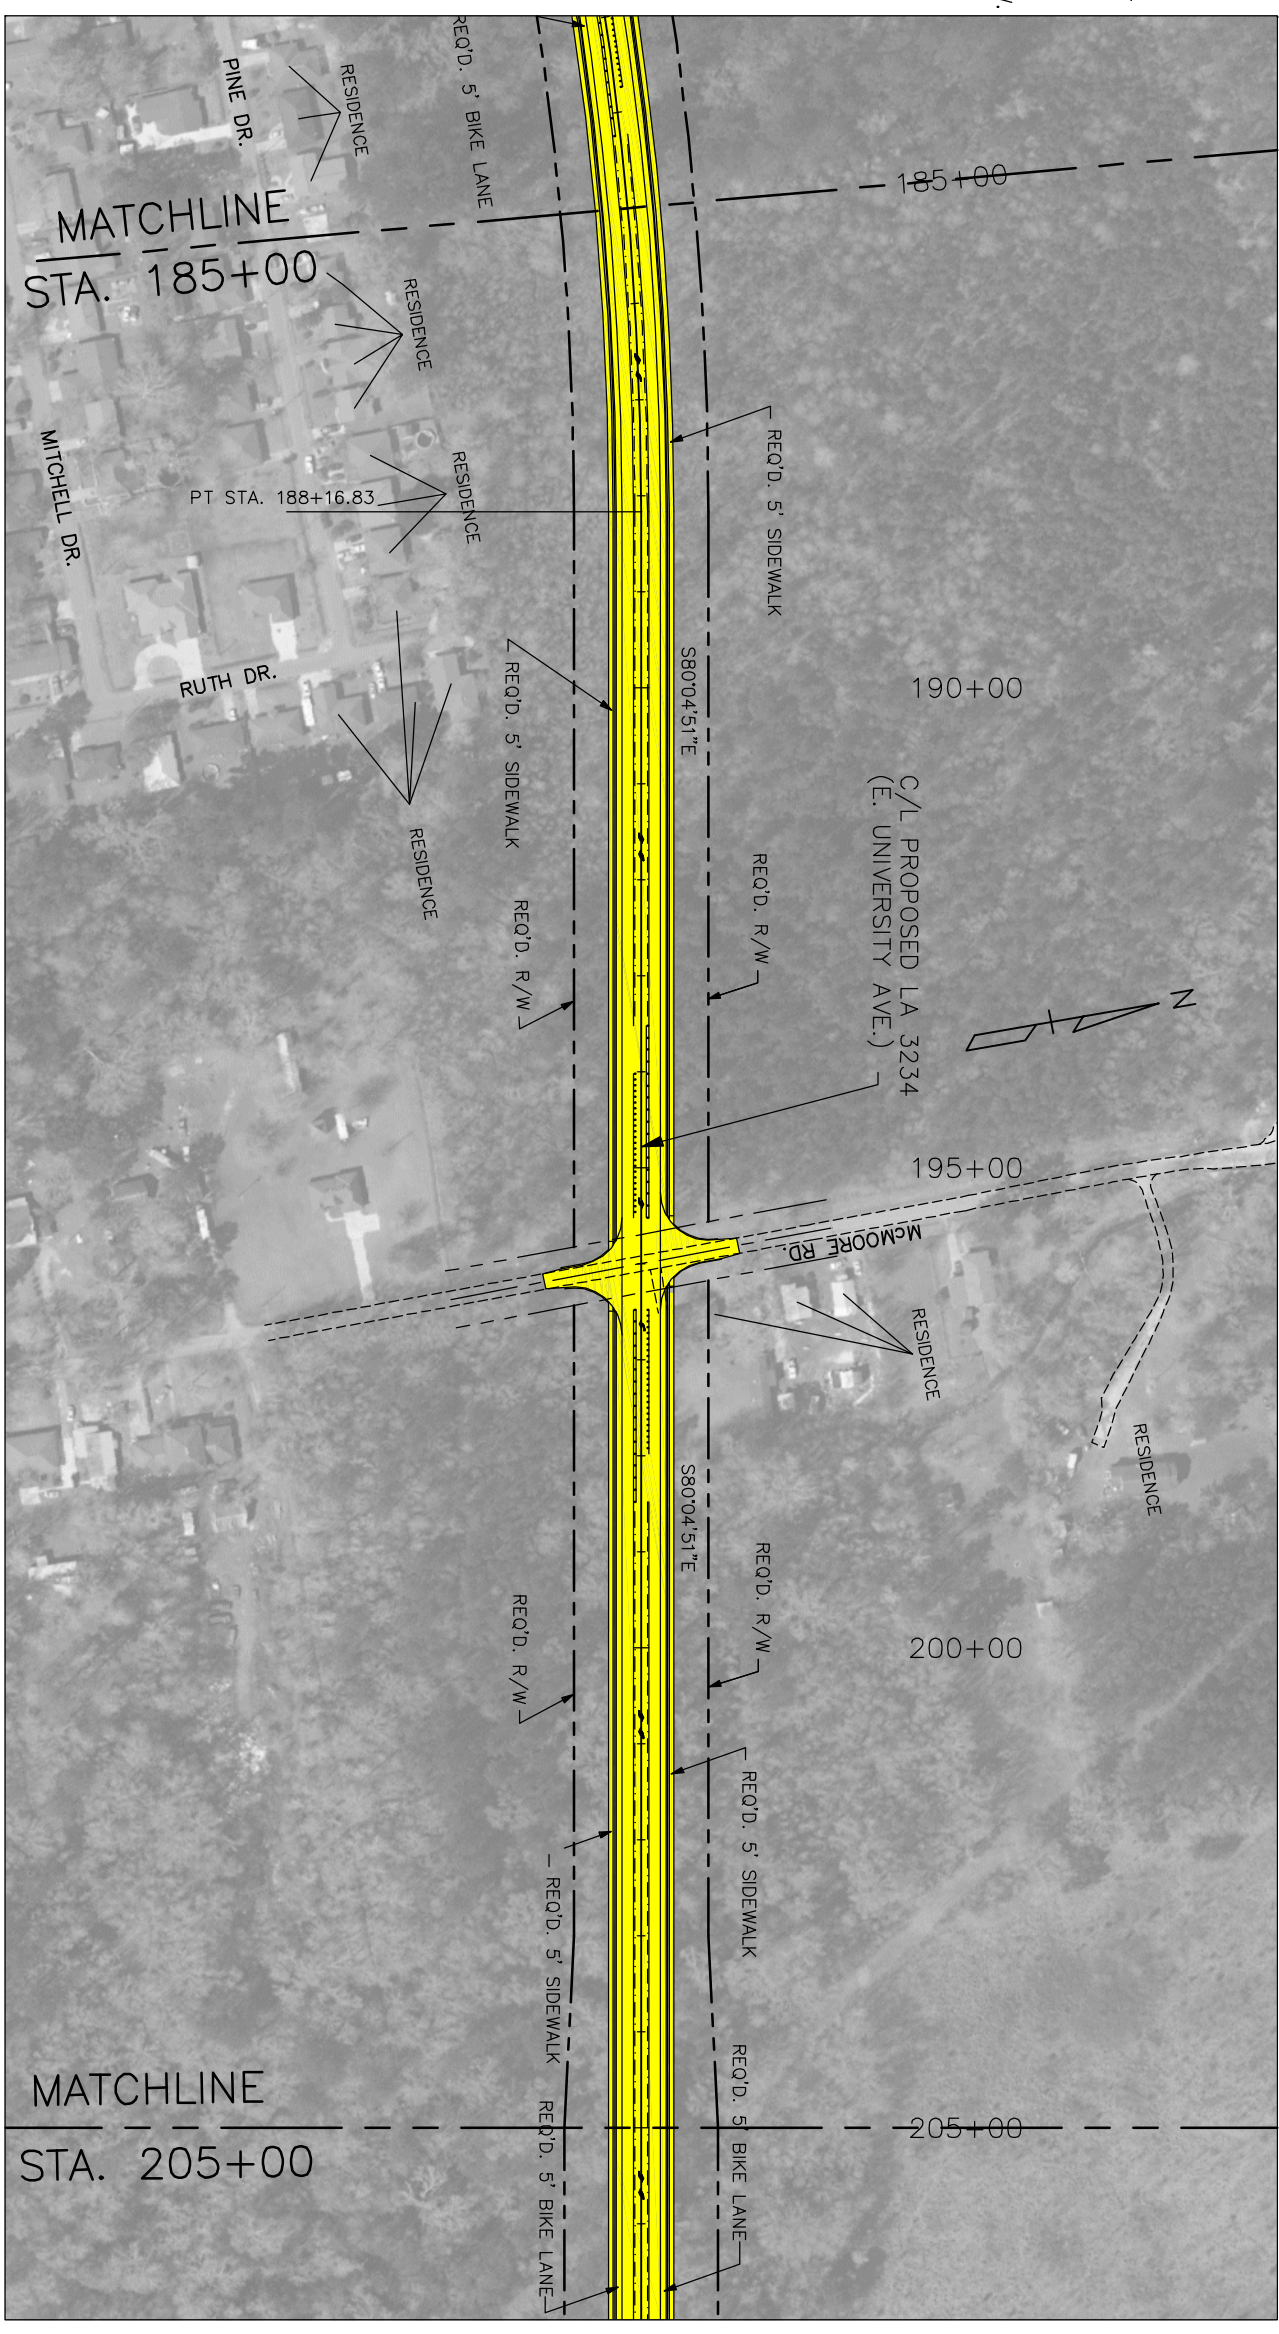

NO.	DATE	REVISION OR CHANGE ORDER DESCRIPTION	BY

DESIGNED CHECKED	JES DGV	PARISH	TANGIPAHOA
DETAILED CHECKED	DGV JES	CONTROL SECTIONS	H008915
SERIES NUMBER	3 OF 9	STATE PROJECT	H.008915.2

SHEET NUMBER
ALT B-3