
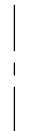

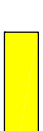






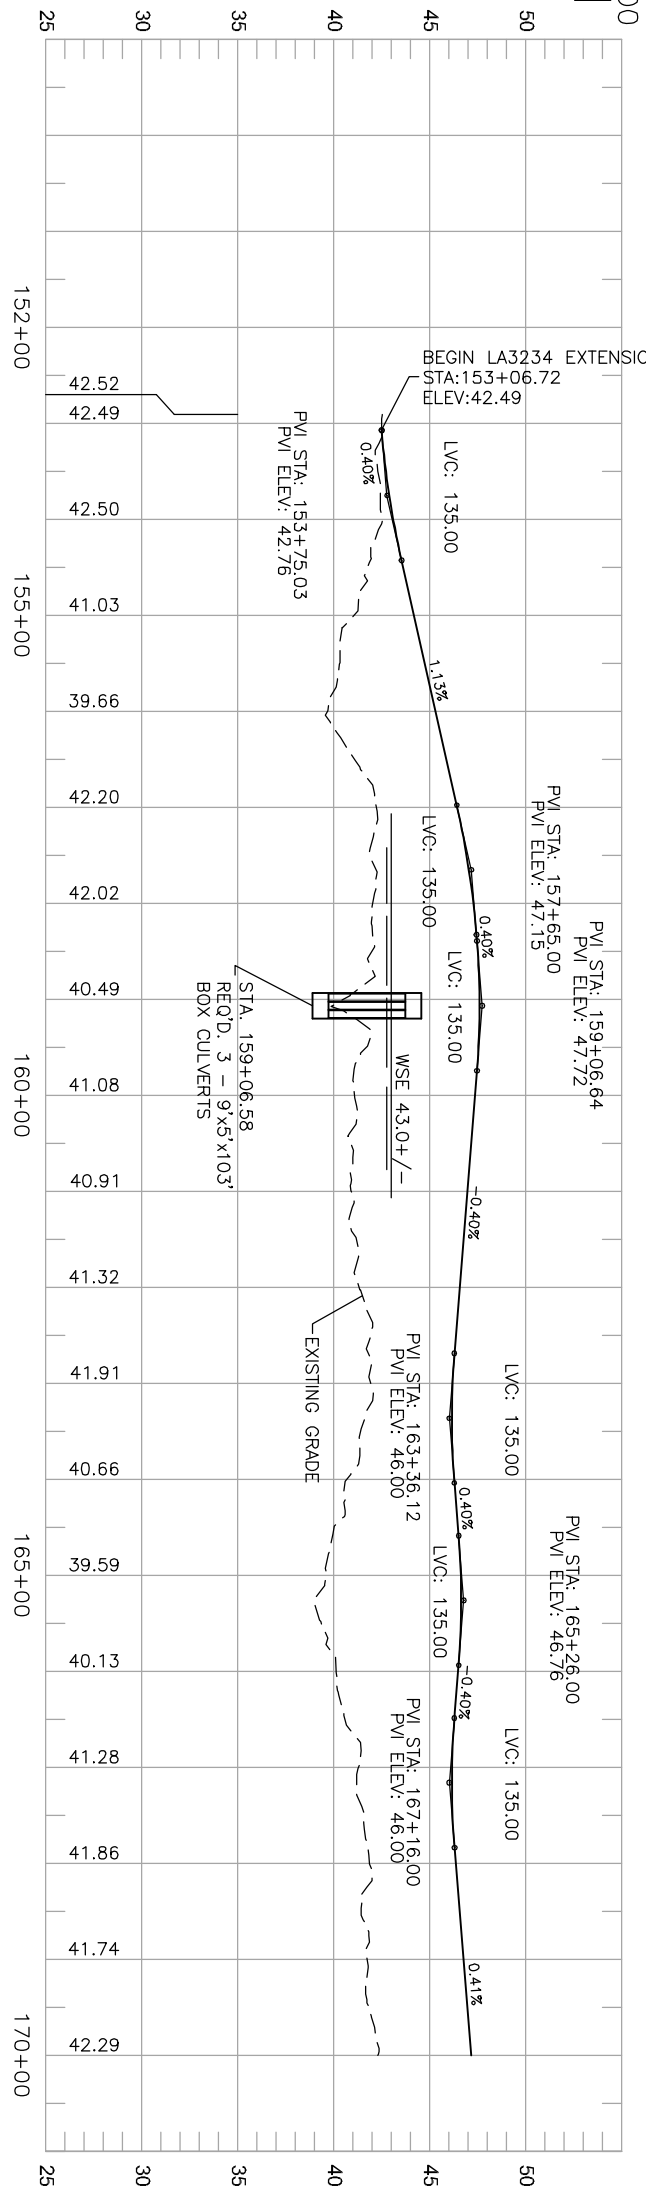
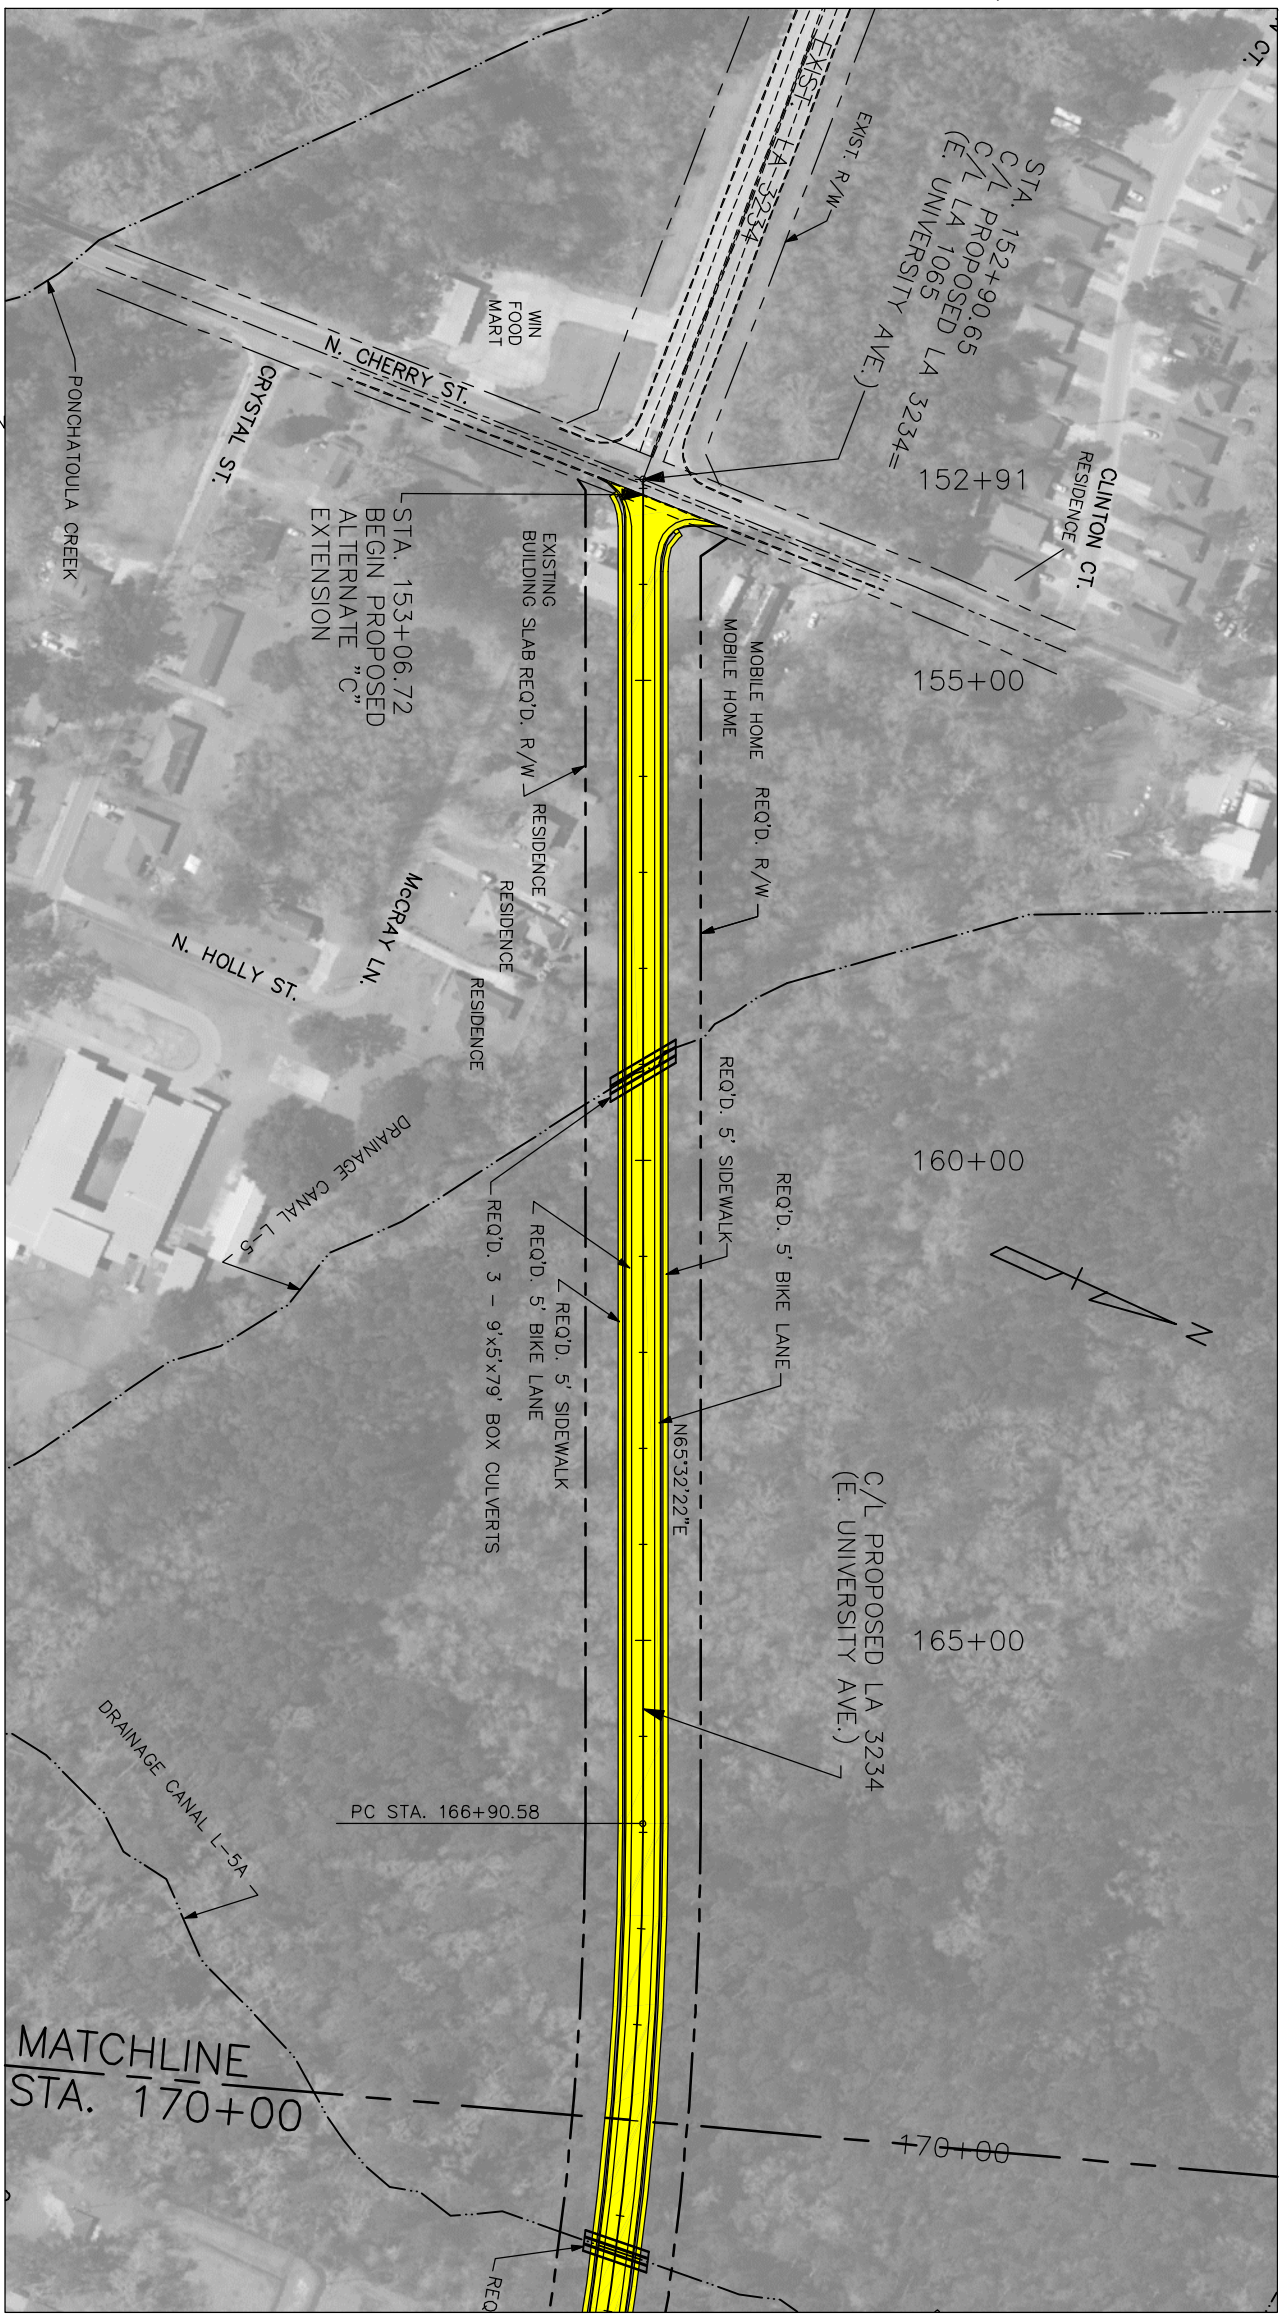


LEGEND

-  PROFILE GRADE LINE
-  C/L PROPOSED ROADWAY
-  PROPOSED BRIDGE STRUCTURE
-  PROPOSED ROADWAY, S.W. OR SHLDR./BIKE PATH
-  PROPOSED REQ'D. R/W
-  APPARENT EXIST. R/W
-  MATCHLINE
-  EXIST. R.R. SPUR
-  PROPOSED R.R. CROSSING
-  EXISTING SIGNALIZED INTERSECTION

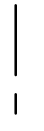

PLAN LAYOUT - ALTERNATE C
LA3234 EXT. (LA1065-AIRPORT)



NO.	DATE	REVISION OR CHANGE ORDER DESCRIPTION	BY

DESIGNED	JES	PARISH	TANGIPAOHA
CHECKED	DGV	CONTROL SECTIONS	H008915
DETAILED	DGV	STATE PROJECT	H.008915.2
CHECKED	JES		
SERIES NUMBER	1 OF 6		

SHEET NUMBER
ALT-C-1