
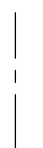

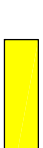










LEGEND

-  PROFILE GRADE LINE
-  C/L PROPOSED ROADWAY
-  PROPOSED BRIDGE STRUCTURE
-  PROPOSED ROADWAY, S.W. OR SHLDR./BIKE PATH
-  PROPOSED REQ'D. R/W
-  APPARENT EXIST. R/W
-  MATCHLINE
-  EXIST. R.R. SPUR
-  PROPOSED R.R. CROSSING
-  EXISTING SIGNALIZED INTERSECTION



C/L CURVE DATA
 P.I. STA. 177+88.80
 $\Delta = 34.2247^\circ$
 $D = 01'36.50"$
 $T = 1,098.22'$
 $L = 2,130.14'$
 $R = 3,550.00'$

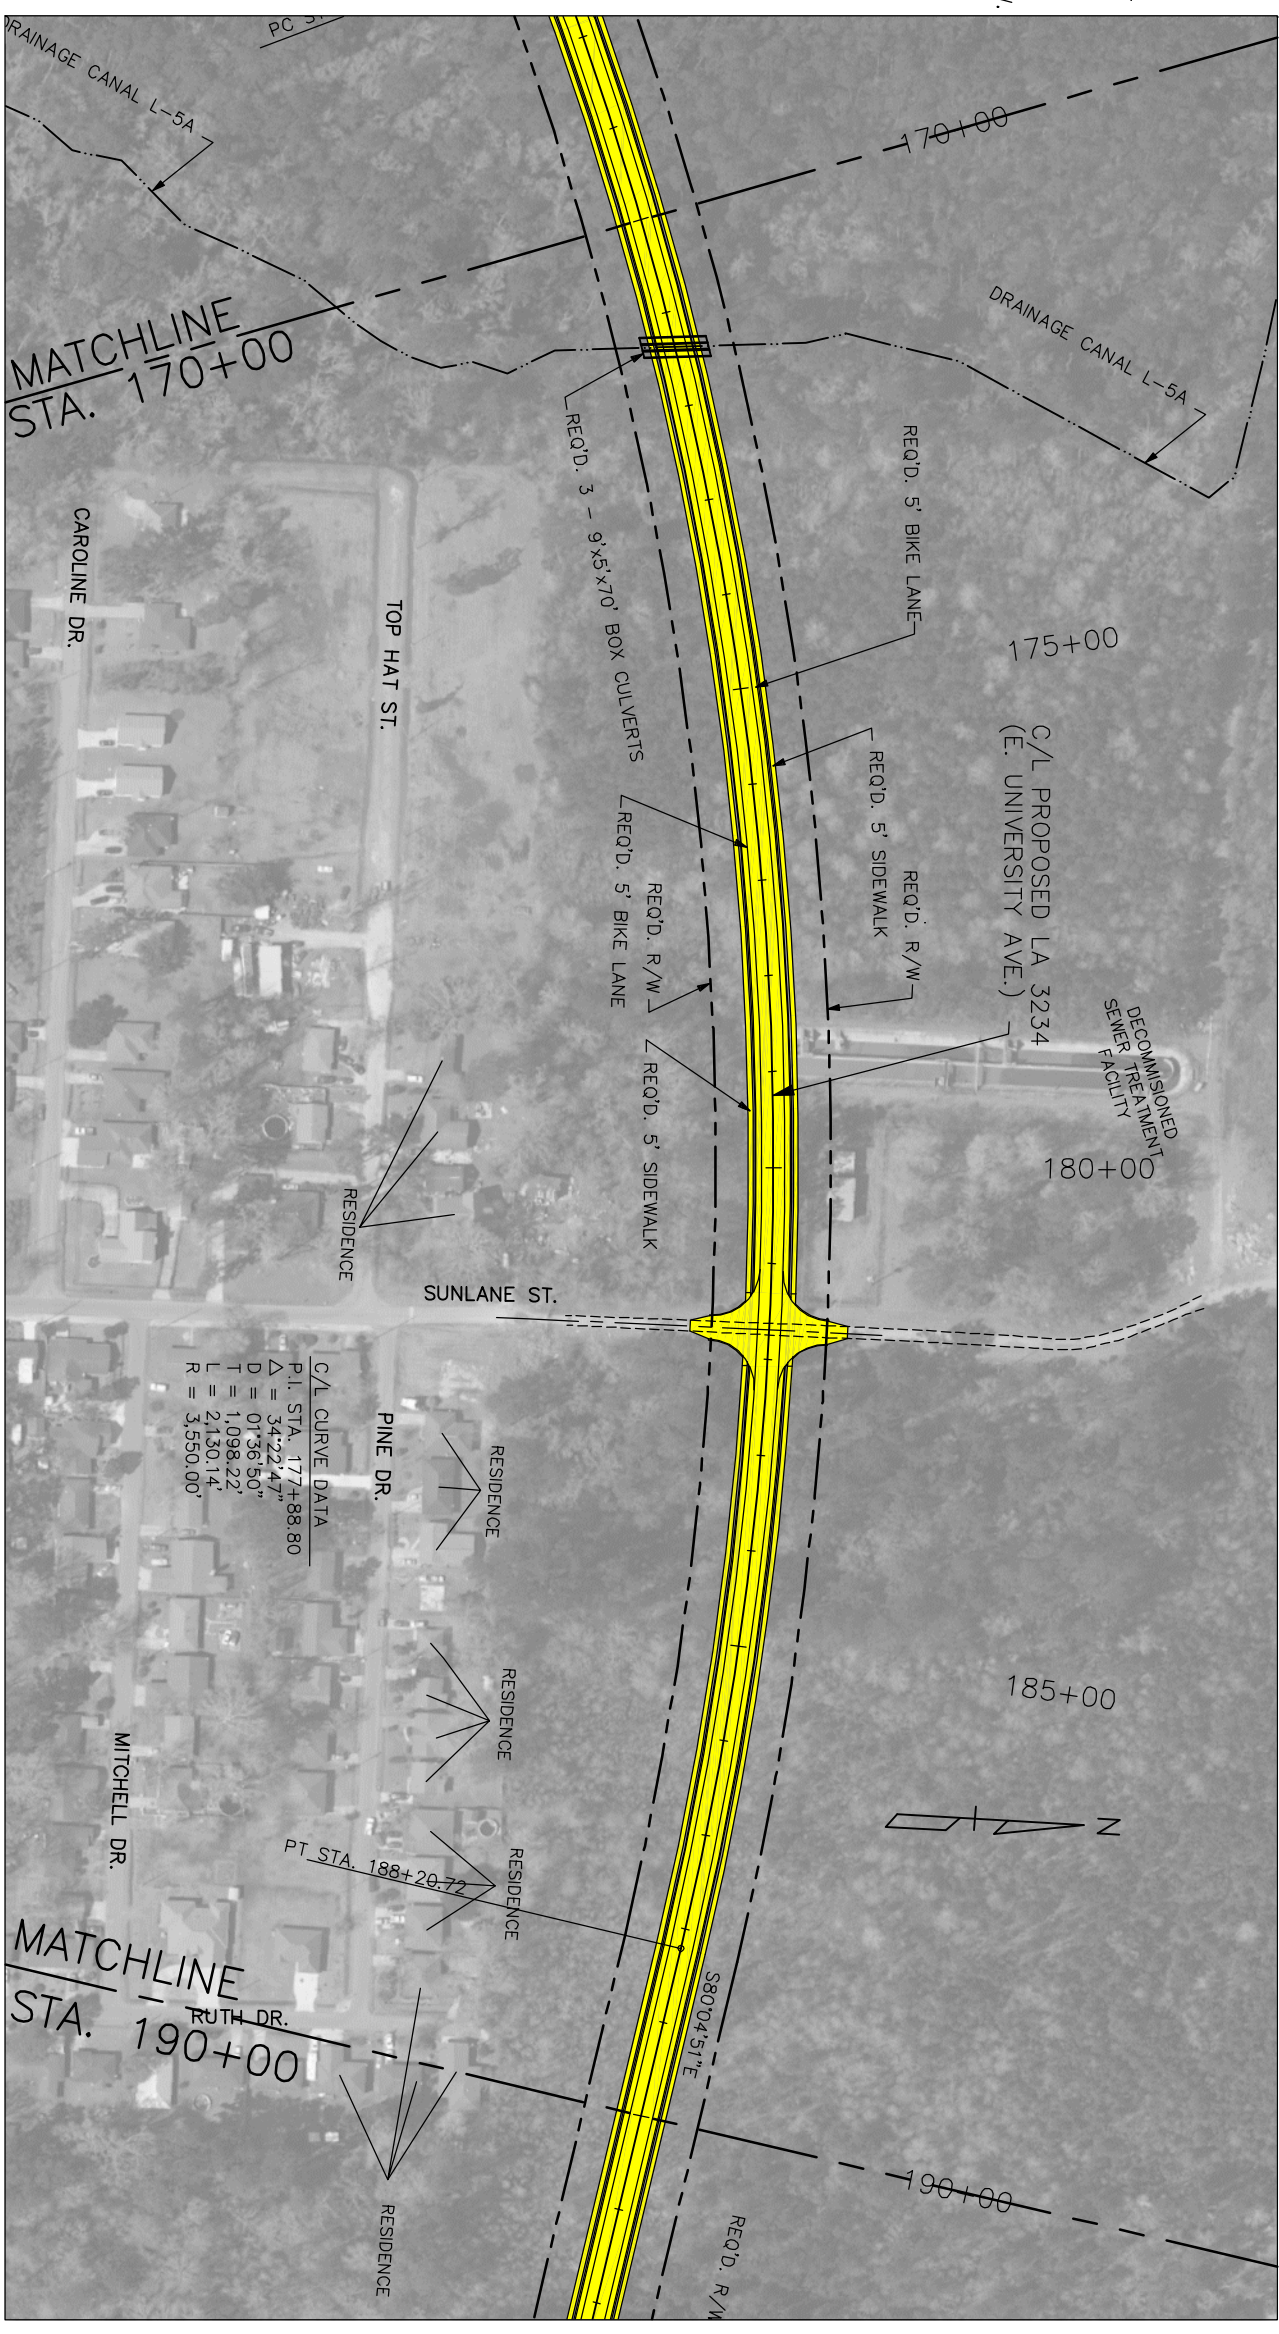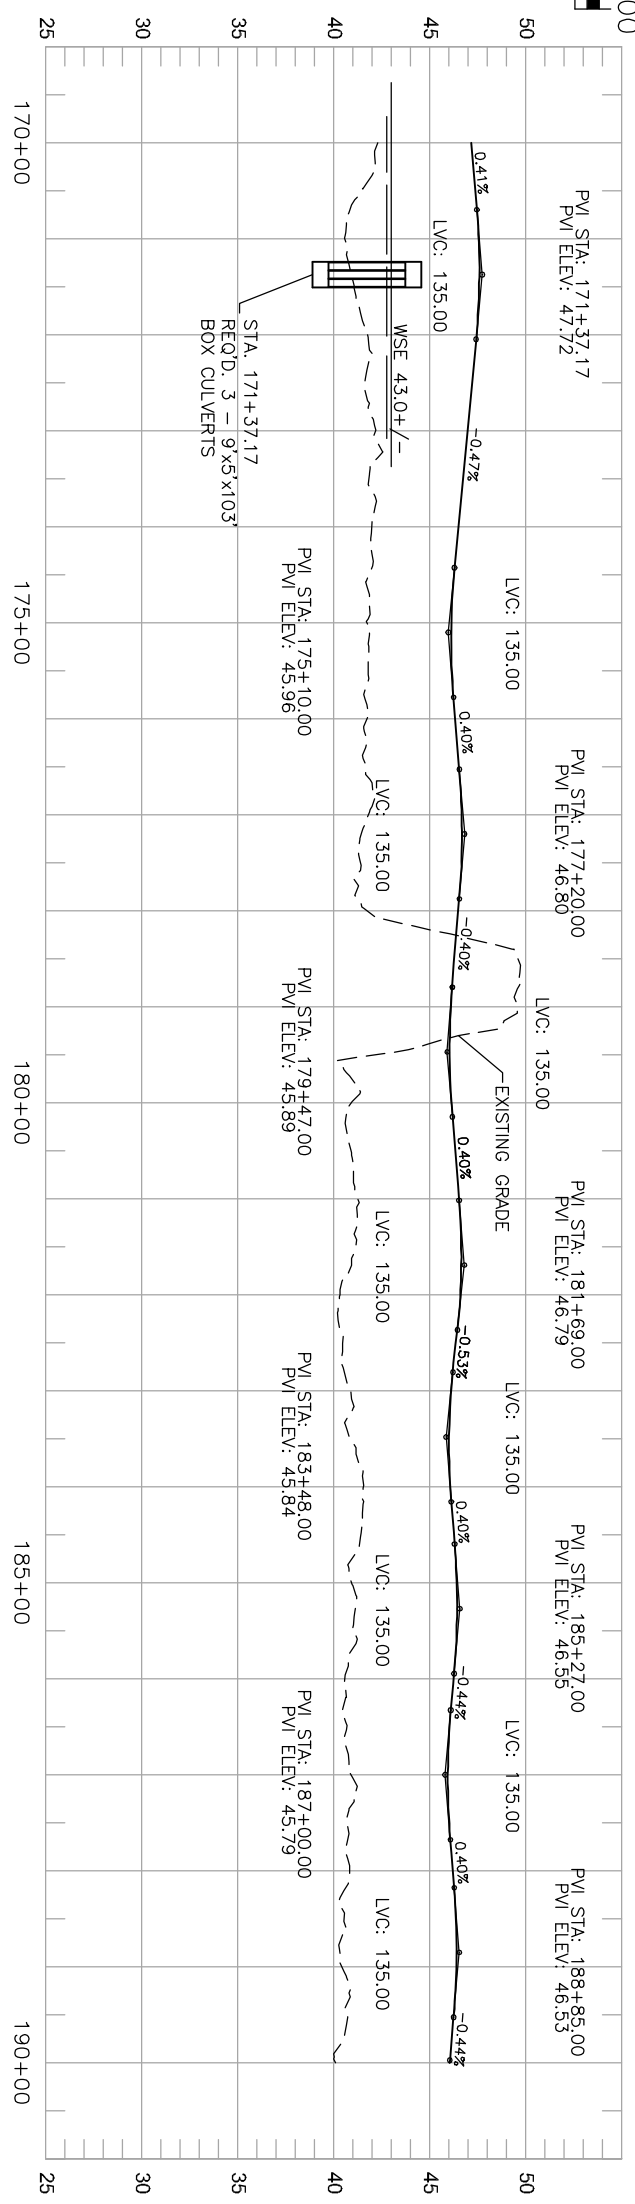

PLAN LAYOUT - ALTERNATE C
 LA3234 EXT. (LA1065-AIRPORT)



NO.	DATE	REVISION OR CHANGE ORDER DESCRIPTION	BY

DESIGNED	JES	PARISH	TANGIPAHOA
CHECKED	DGV	CONTROL SECTIONS	H008915
DETAILED	DGV	STATE PROJECT	H.008915.2
CHECKED	JES		
SHEET NUMBER	2 OF 6		