



LEGEND

- PGL PROFILE GRADE LINE
- - - C/L PROPOSED ROADWAY
- PROPOSED BRIDGE STRUCTURE
- PROPOSED ROADWAY, S.W. OR SHLDR./BIKE PATH
- PROPOSED REQ'D. R/W
- - - APPARENT EXIST. R/W
- - - MATCHLINE
- EXIST. R.R. SPUR
- PROPOSED R.R. CROSSING
- EXISTING SIGNALIZED INTERSECTION

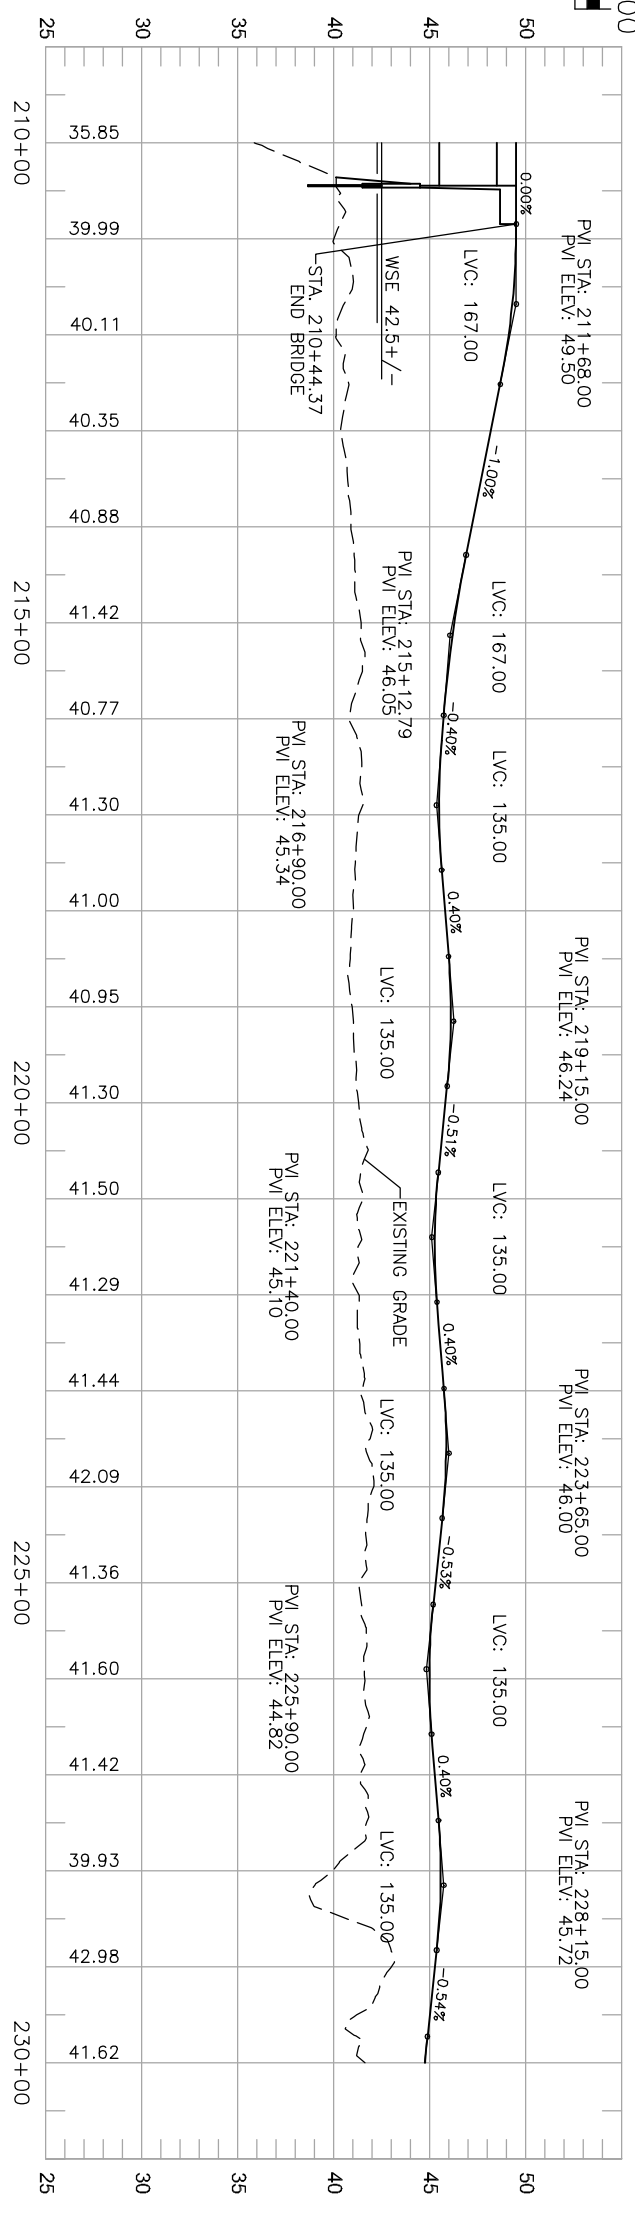

PLAN LAYOUT - ALTERNATE C
LA3234 EXT. (LA1065-AIRPORT)

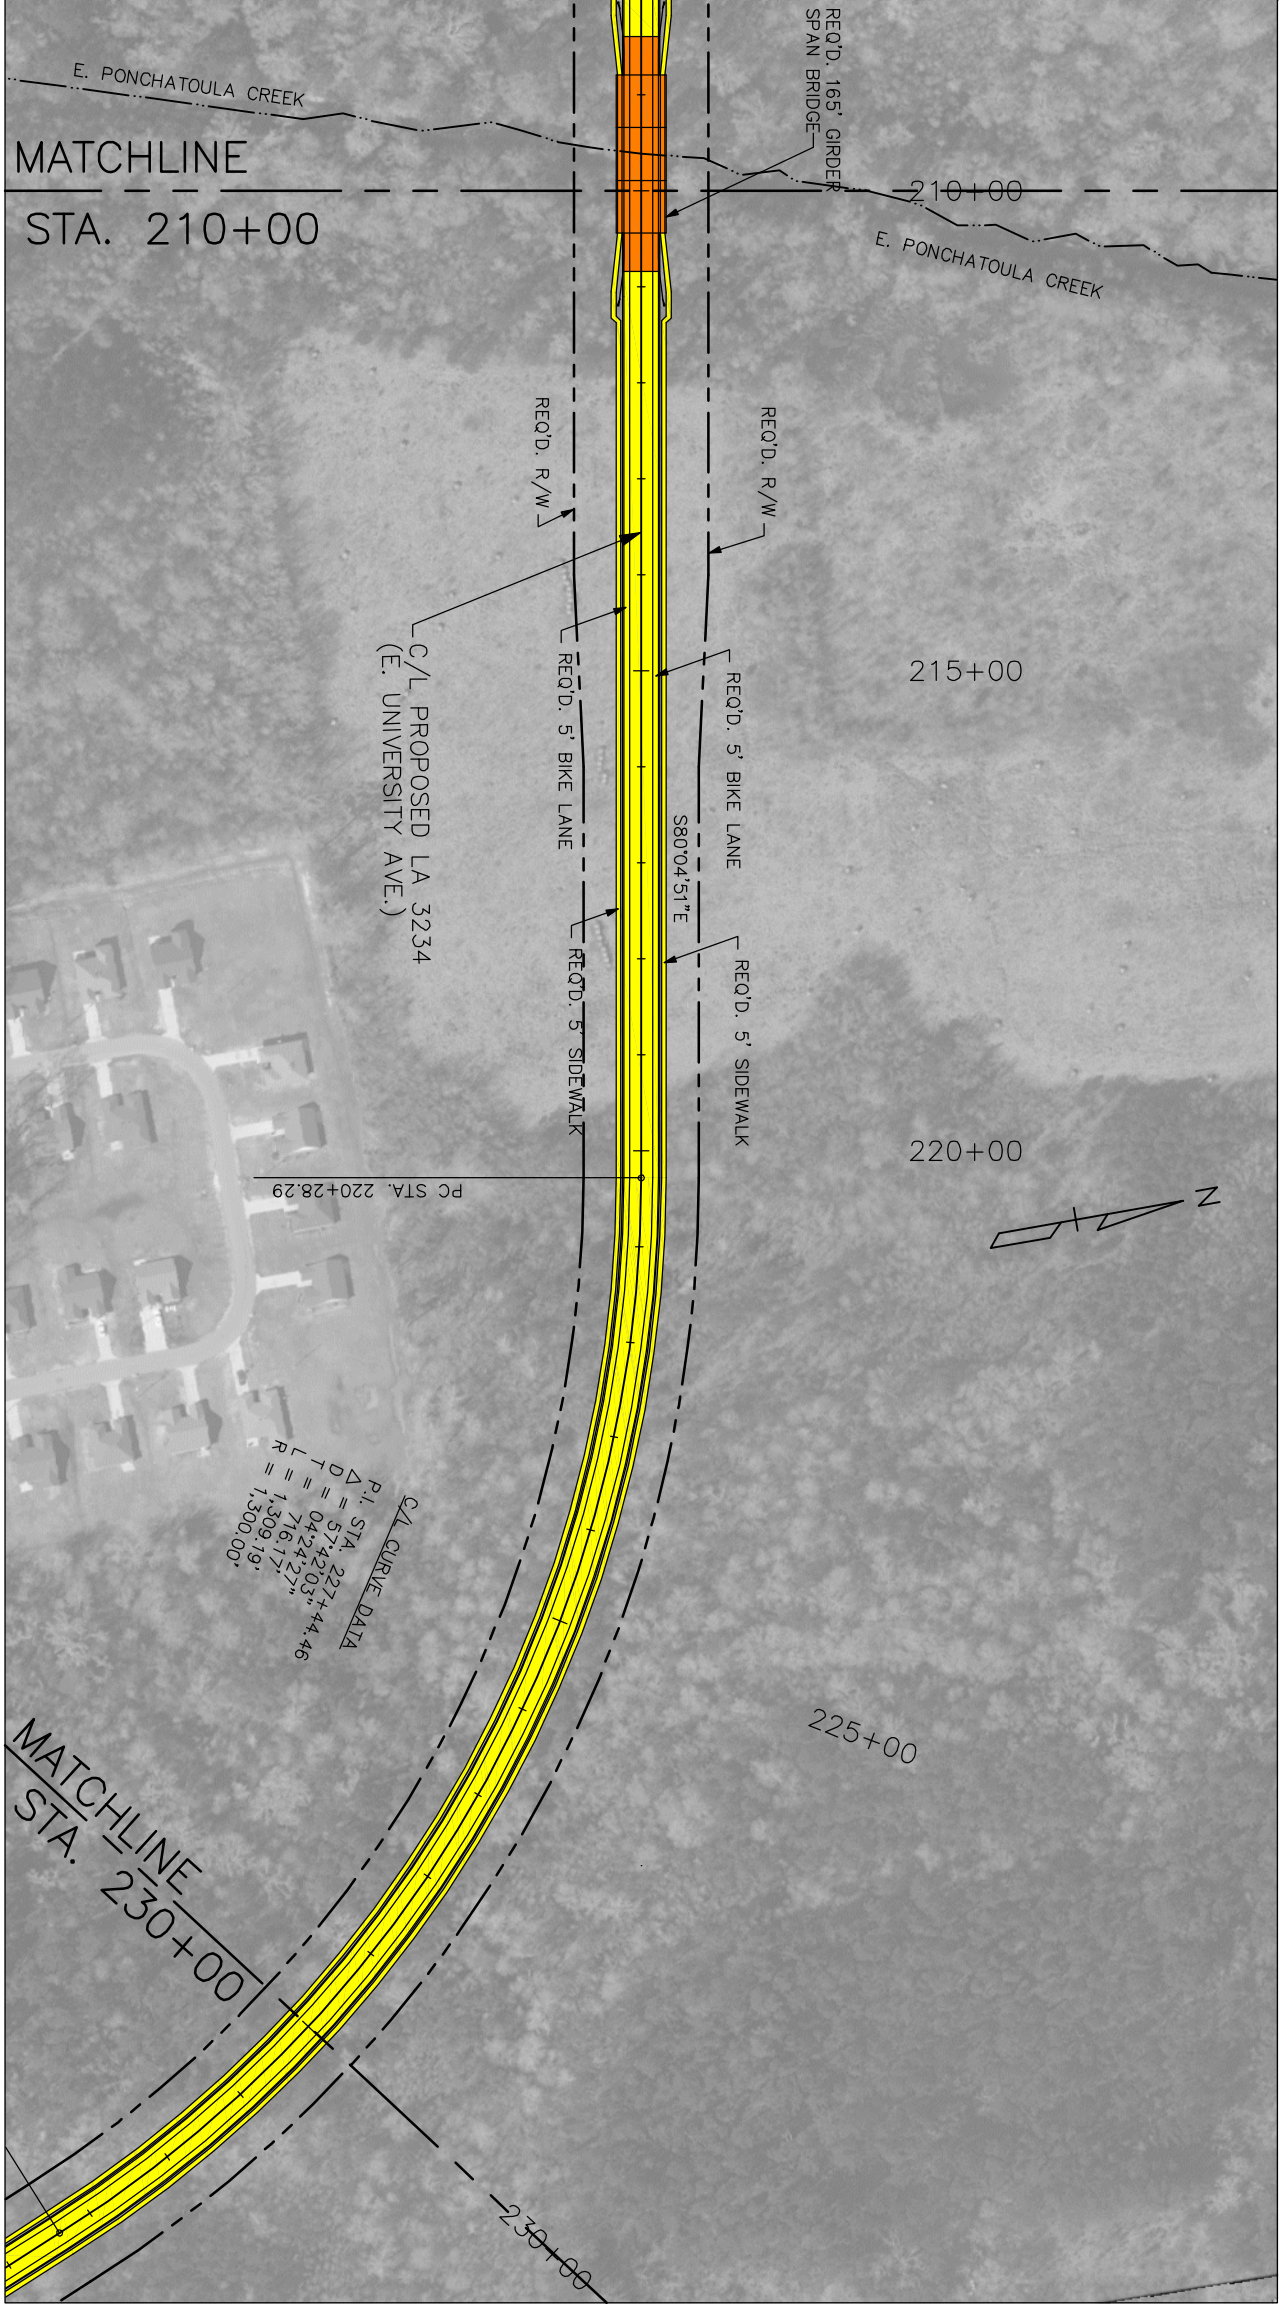

NO.	DATE	REVISION OR CHANGE ORDER DESCRIPTION	BY

DESIGNED	JES	PARISH	TANGIPAHOA
CHECKED	DGV	CONTROL SECTIONS	H008915
DETAILED	DGV	STATE PROJECT	H.008915.2
CHECKED	JES		
SERIES NUMBER	4 OF 6		

SHEET NUMBER
ALT C-4