


SECTION D-D
(LOOKING WEST)
VEROT SCHOOL ROAD

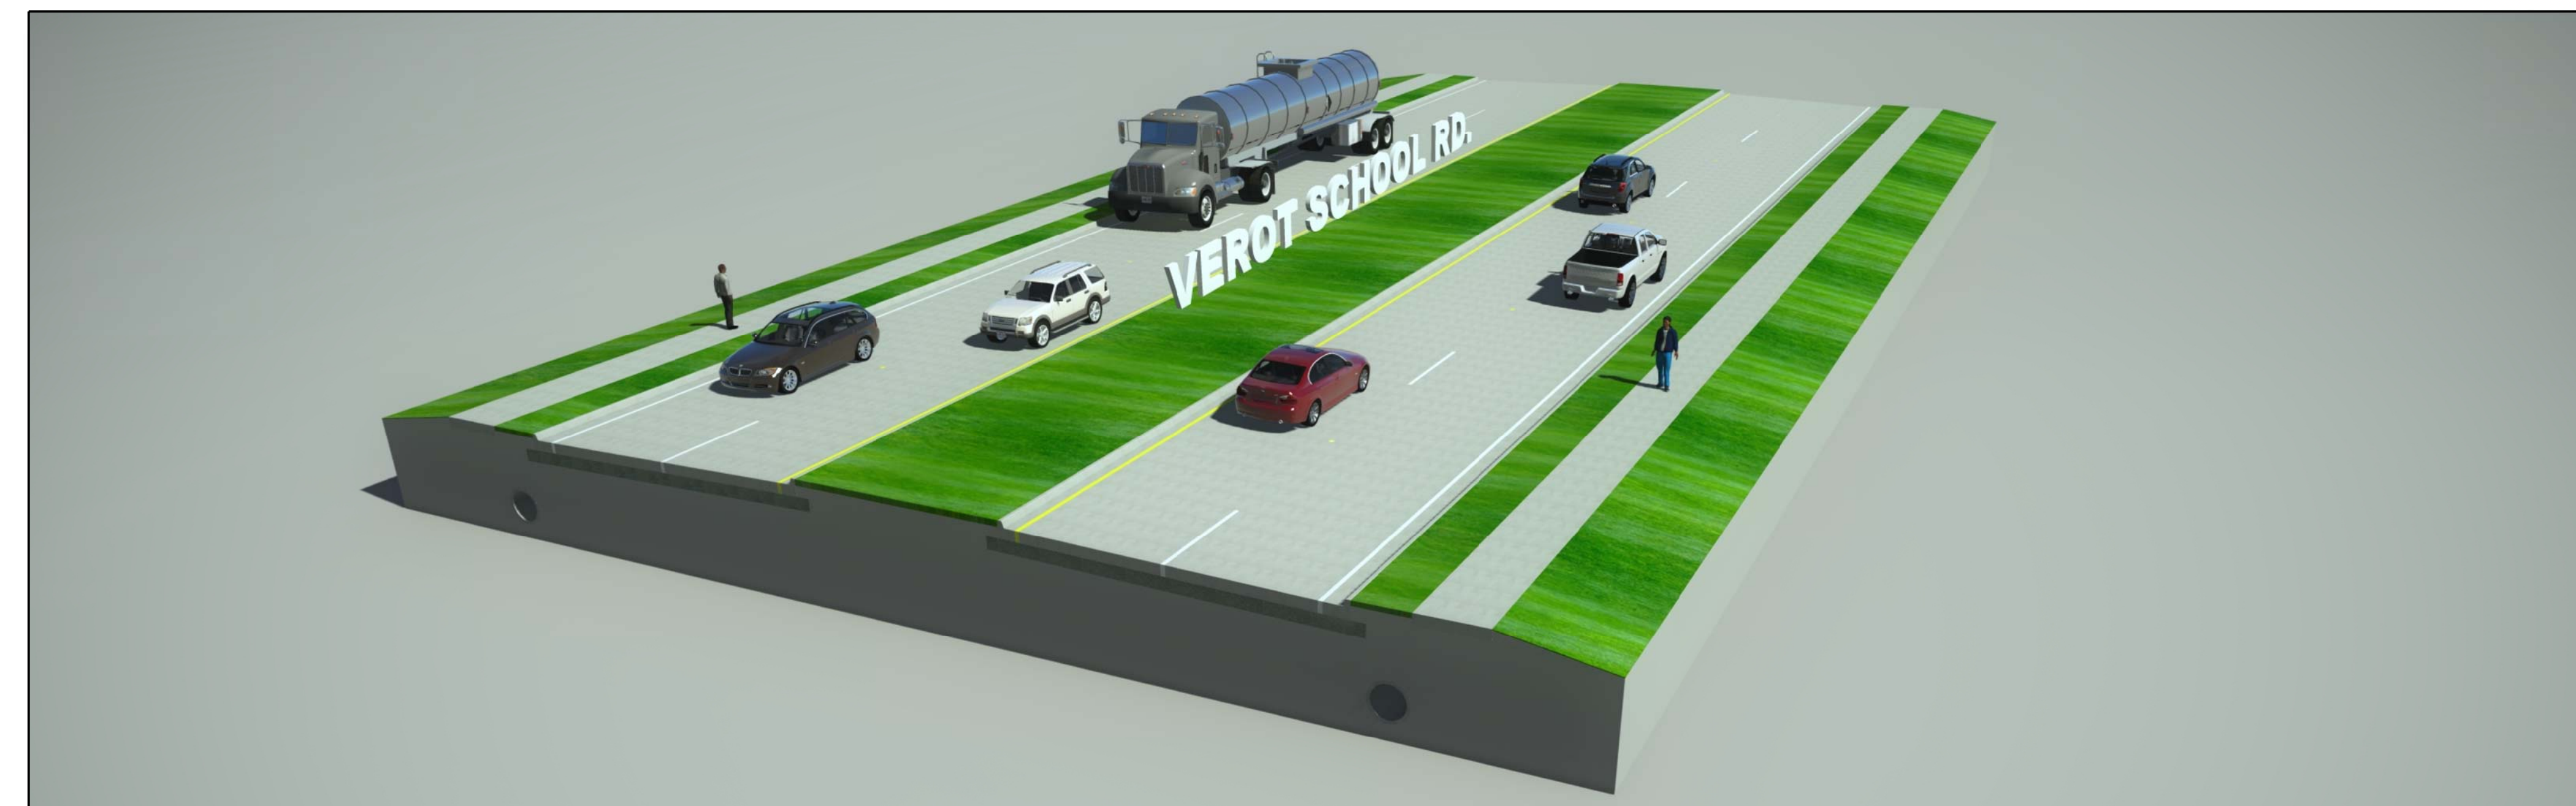

3D VIEW
(LOOKING SOUTHWEST)
VEROT SCHOOL ROAD