
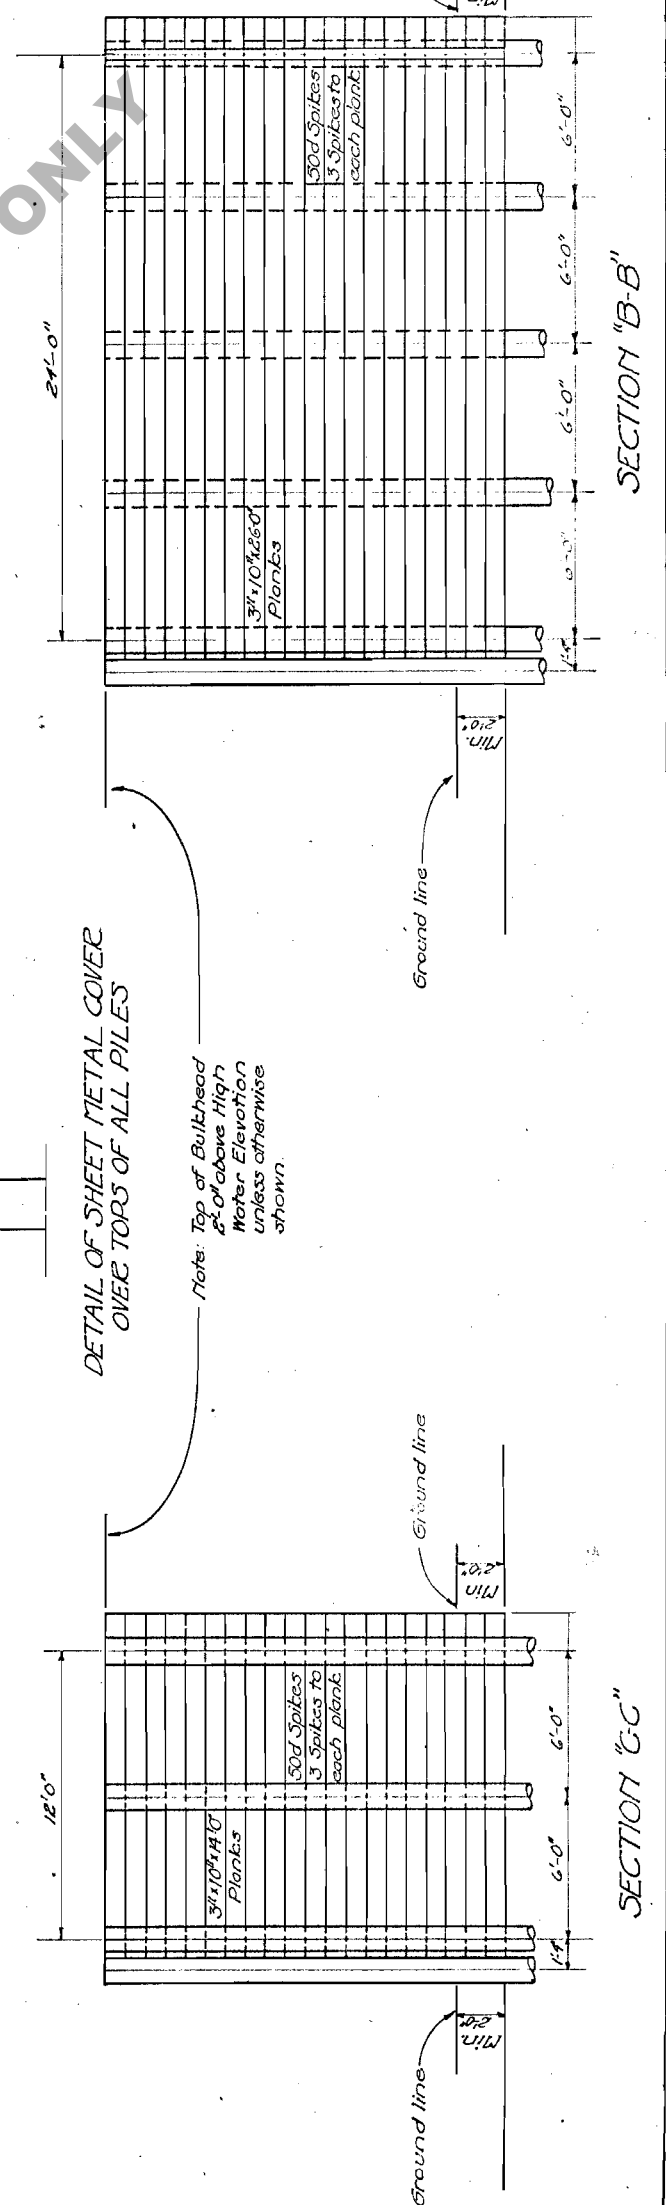


QUANTITIES ONE BULKHEAD AND WINGS ONE BULKHEAD INCLUDING WINGS

NUMBER OF PLANKS	NUMBER ABOVE HIGH WATER	ONE BULKHEAD AND WINGS	CREOSOTED LUMBER	HARDWARE
7	4	5	1,537	30
8	5	6	1,756	40
10	6	7	2,195	50
11	7	8	2,415	55
12	8	9	2,634	60
13	9	10	2,854	65

General Notes
Specifications: Louisiana Highway Commission Standard Specifications of February and July 1929
Place metal covers on all piles.

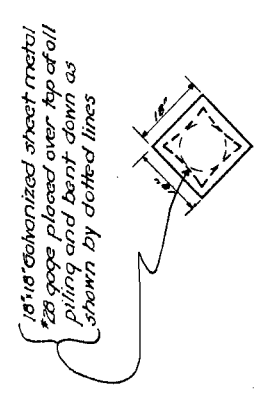

STANDARD PLAN
SECONDARY BULKHEAD FOR
HIGH FILLS

LOUISIANA HIGHWAY COMMISSION
Baton Rouge, La. 1929

Scale 4"=1' unless otherwise noted