



DETAIL OF FENDER

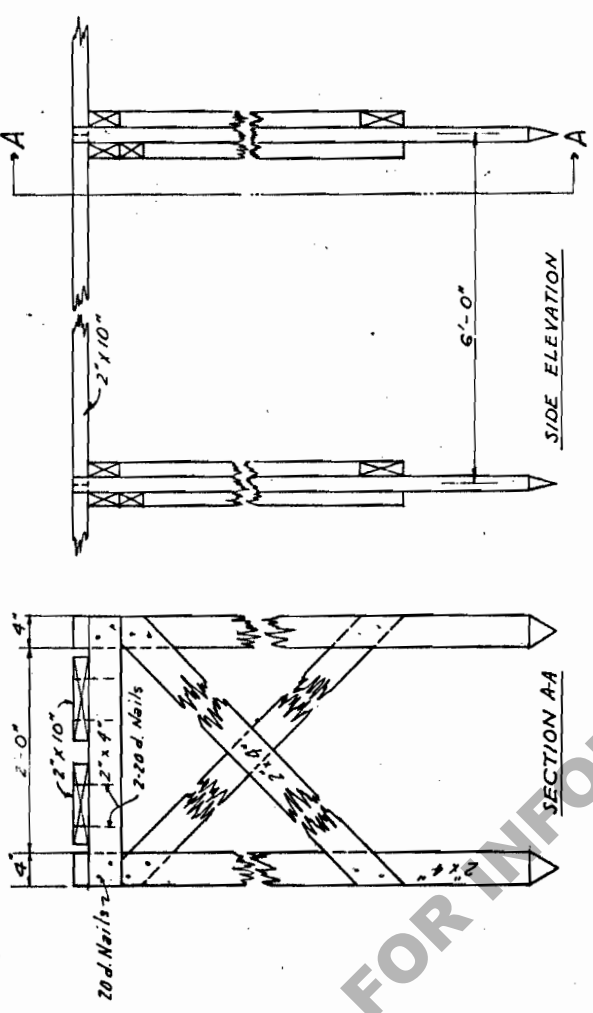

DETAIL OF BOARD RUN-WAY
SCALE 1" = 1'-0"

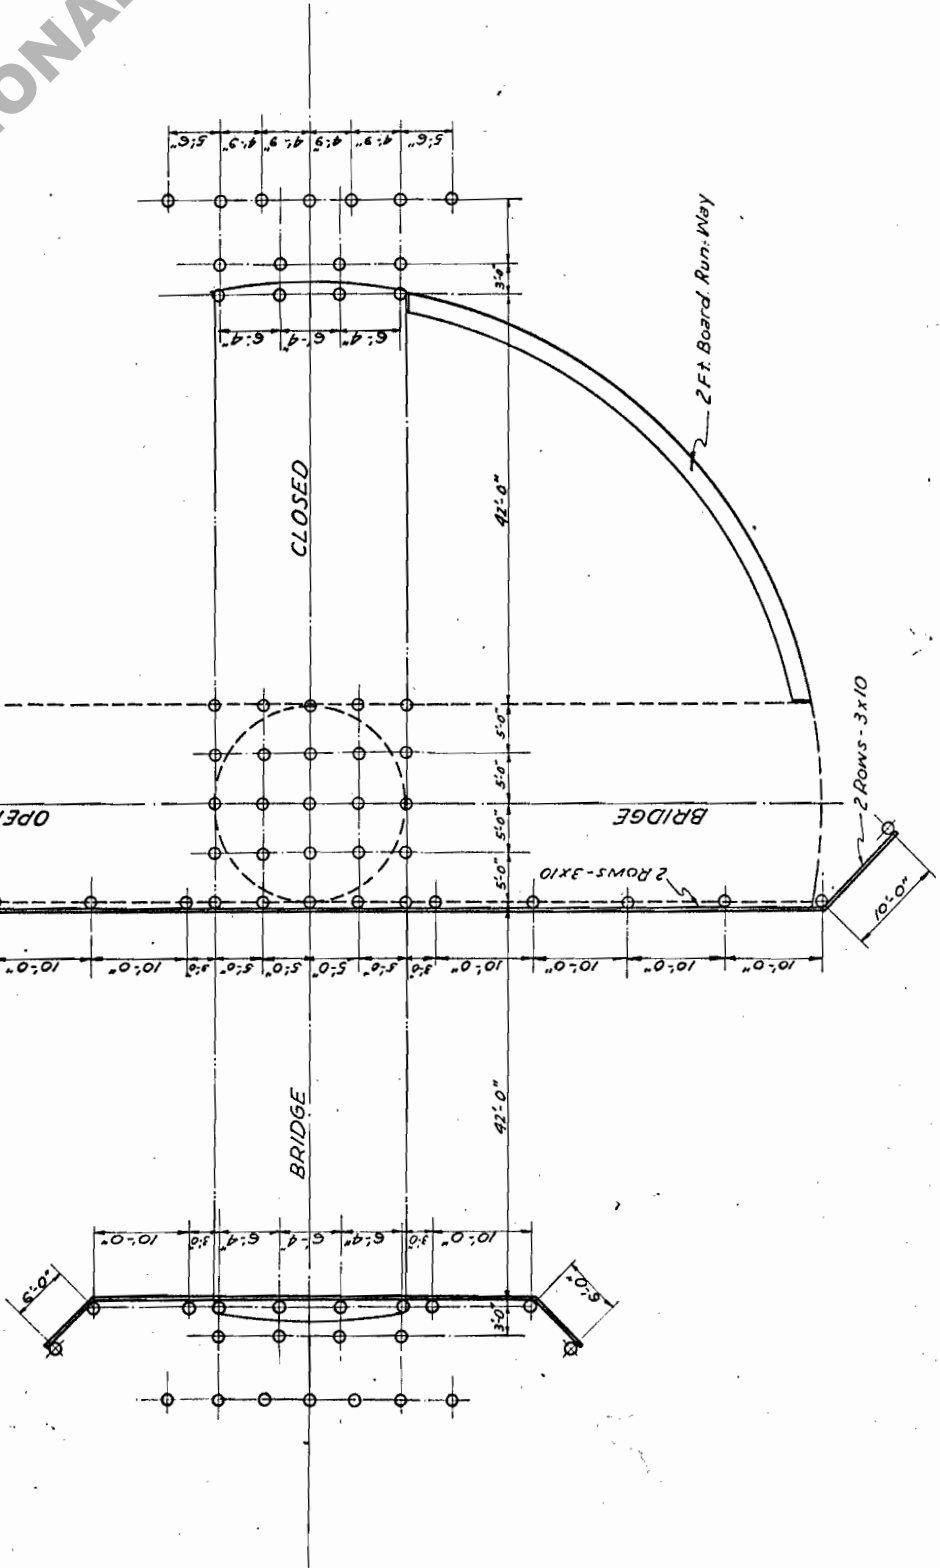

PILE DIAGRAM
SHOWING PILE SPACING IN BENTS AND FENDERS.
SCALE 1" = 10'-0"

QUANTITIES

Fenders - One Bridge
Creosoted Lumber - 915 F.B.M.
Creosoted Piling - 18 @ 25' - 450 Lin. Ft.
Hardware - 225 Lbs.
2 Ft. Board Runway
Creosoted Lumber - 461 F.B.M.
Hardware - 6 Lbs.

STANDARD PILE DIAGRAM
FOR CREO. TIMBER SWING BRIDGE.

LOUISIANA HIGHWAY COMMISSION
BATON ROUGE, LA.

Date,

Scale,

APPROVED

STATE HIGHWAY ENGINEER.

FOR INFORMATIONAL PURPOSES ONLY

W.D.