



SHEET NUMBER	DESIGNED GLF	CHECKED SA	DRAWN SA	DATE	BY
PARISH	PROJECT	CONTROL SECTION	SHEET NO.	1 OF 2	
STATE	NO.	REVISION OR CHANGE ORDER DESCRIPTION	DATE		

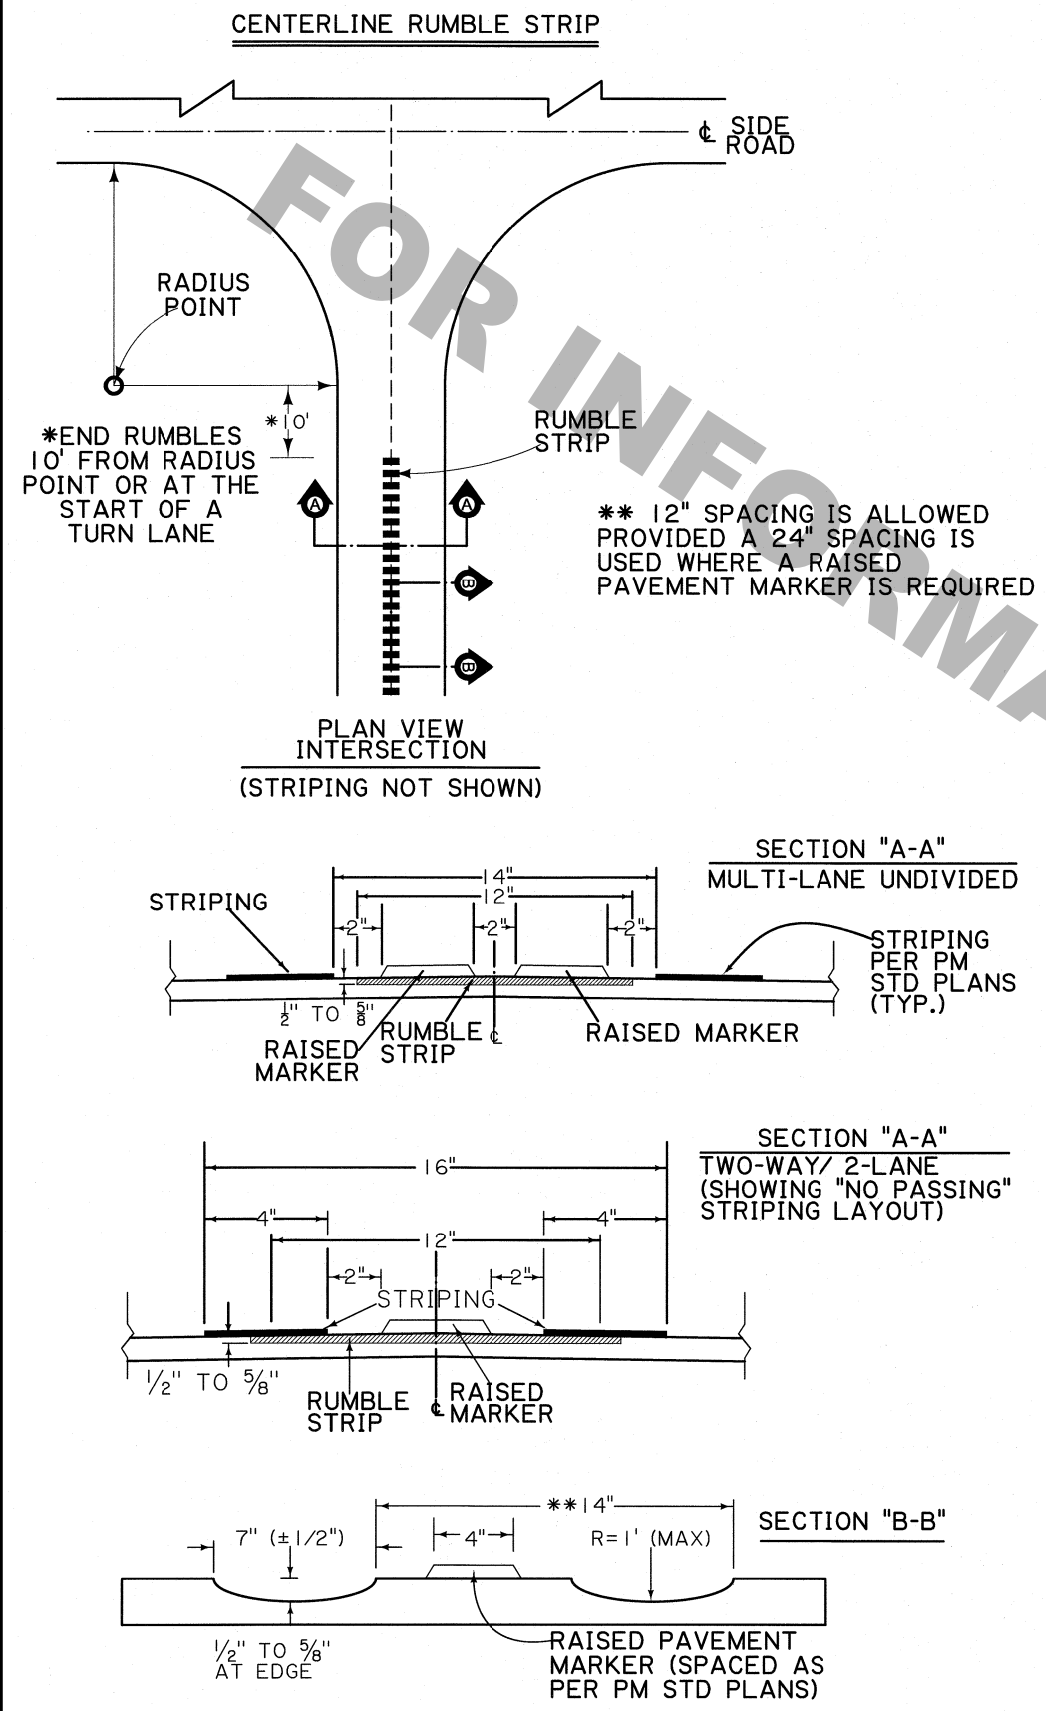

DETAILS NOT TO SCALE

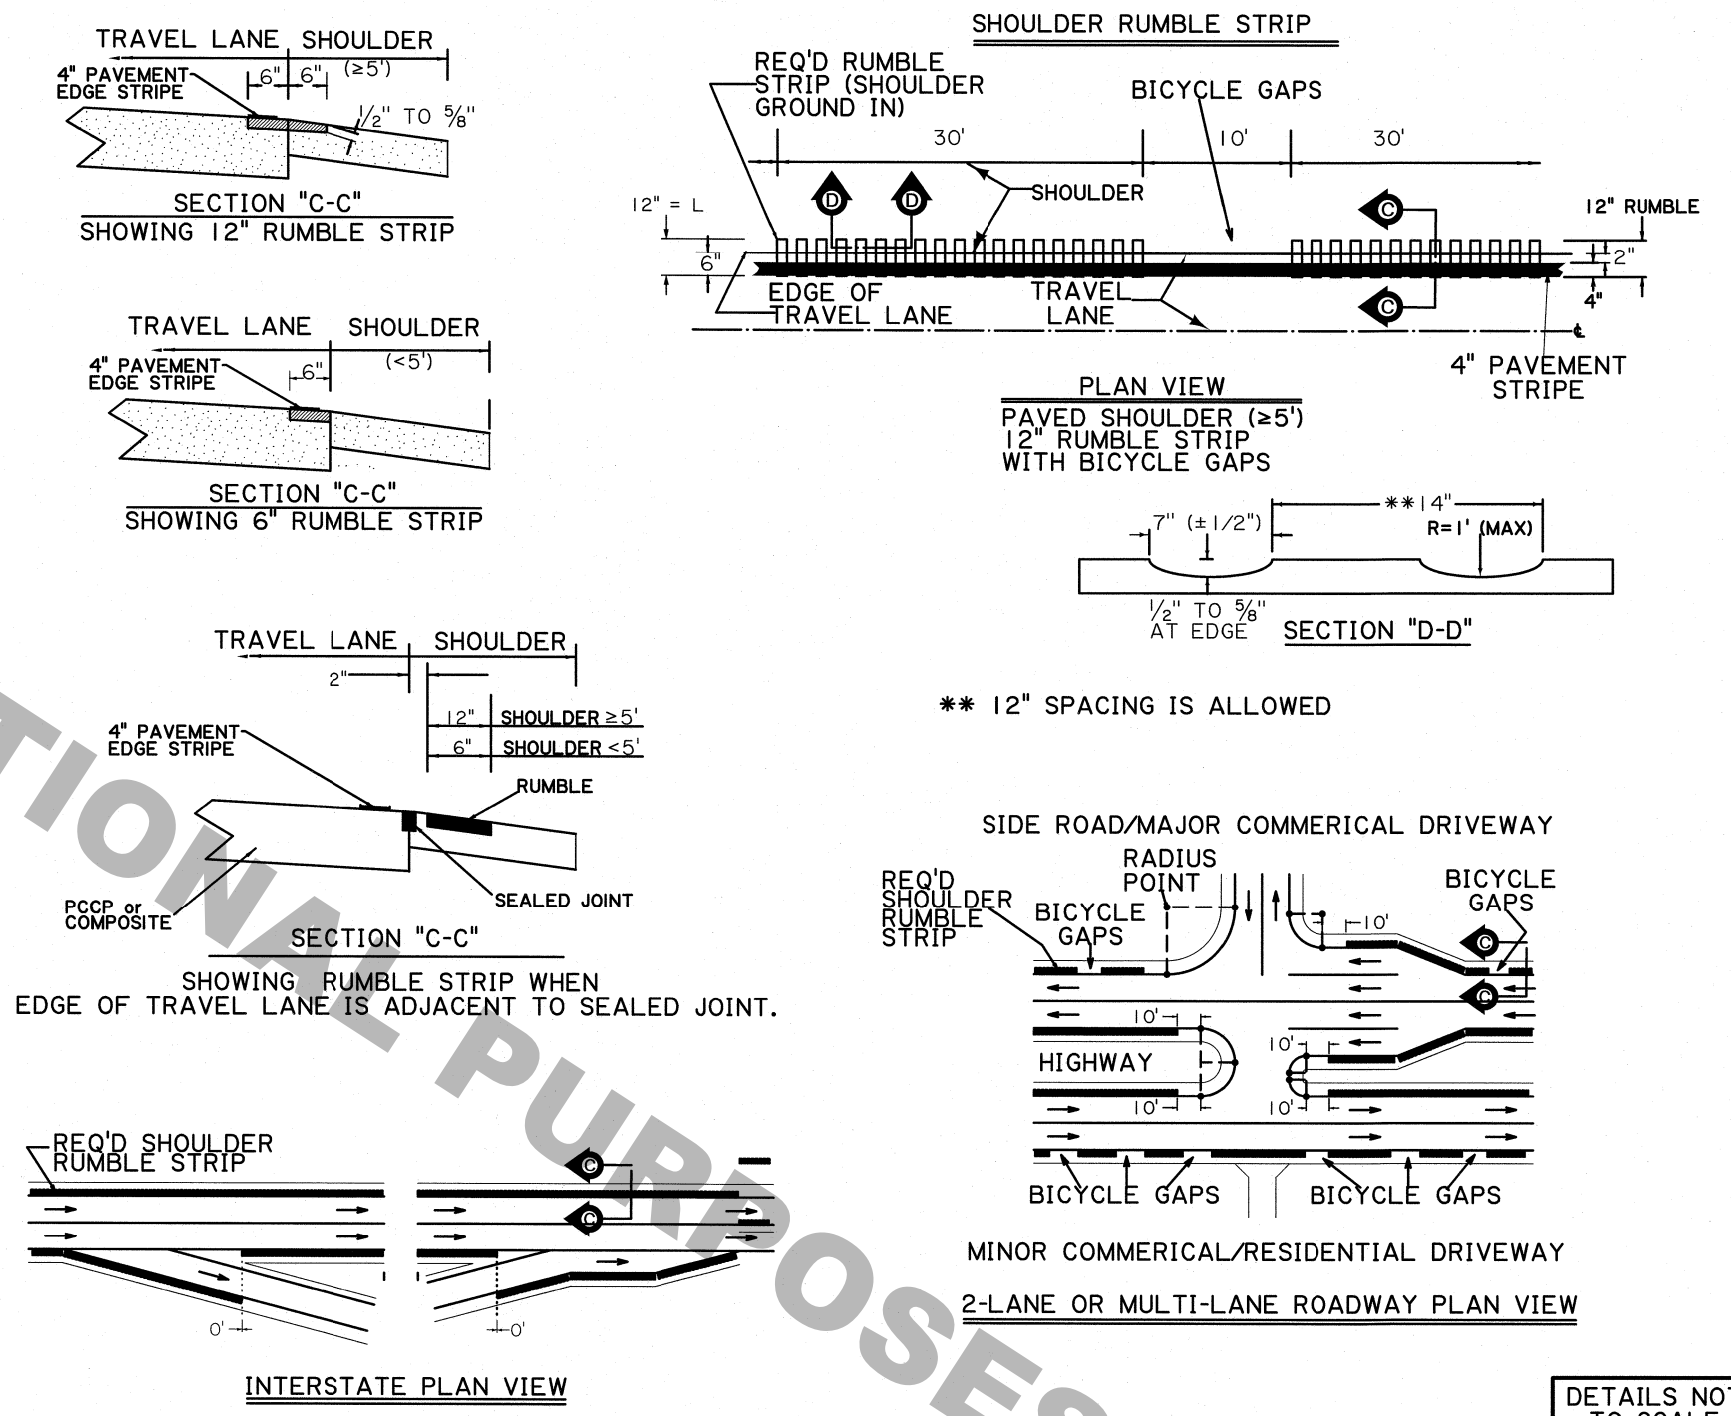

DETAILS NOT TO SCALE

When rumbles are used on the roadway section, non-reflectORIZED raised pavement marker rumbles are to be used on the approach slabs and bridges, as applicable. The centerline markers are to be spaced in a single line at 14" o.c. and between the reflectORIZED markers shown on PM Std Plans. The shoulder markers are to be spaced in a single line at 14" o.c.

RAISED PAVEMENT MARKER RUMBLE STRIPS

