

### WOOD POLE

STANDARD HUBS AND FITTINGS FASTENED WITH 3/8" HDG LAG SCREWS.

SIGNAL BRACKET SHALL HAVE WIRE WAY AND OPENING EQUIVALENT TO A 1 1/2" CONDUIT AND FITTING.

1" HDG CONDUIT AND PIPE STRAPS INSTALLED AT 5' INTERVALS BEGINNING AT OFFSET. ALL CONDUIT STRAP ON WOOD POLES SHALL BE TWO HOLE, HEAVY DUTY, 1/8" MIN. THICKNESS FOR 1" AND ABOVE, AND 0.080" FOR 3/4".

COMBINATION POST HUB (DOWNWARD SHOWN) MAY ALSO BE INSTALLED UPWARD

BOTTOM OF ALL SIDE POLE MOUNTED VEHICLE HEADS SHALL HAVE 9' CLEARANCE FROM SIDEWALK OR ADJACENT ROADWAY.

### METAL POLE (STRAIN OR MAST ARM)

STANDARD HUBS AND FITTINGS


BACKPLATE WITH 3" REFLECTIVE STRIP REQUIRED

3/4" S.S. BANDING MATERIAL FIELD DRILL WIRE ENTRANCE HOLE. REMOVE ALL SHARP EDGES.


SIGNAL BRACKET SHALL HAVE WIRE WAY AND OPENING EQUIVALENT TO A 1 1/2" CONDUIT AND FITTING.

FIELD DRILL WIRE ENTRANCE HOLE. REMOVE ALL SHARP EDGES.

### PEDESTRIAN SIGNAL

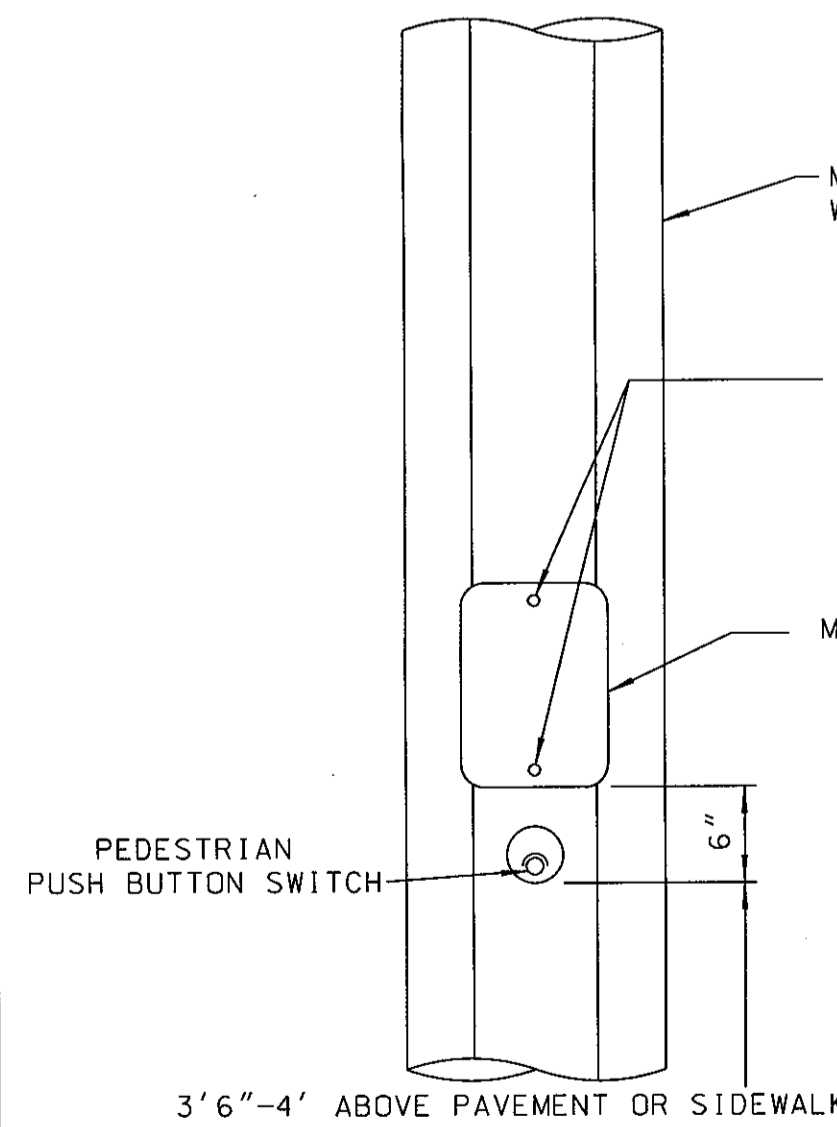

ONE-SECTION COUNTDOWN PEDESTRIAN SIGNAL (16" X 18" SYMBOL TYPE)

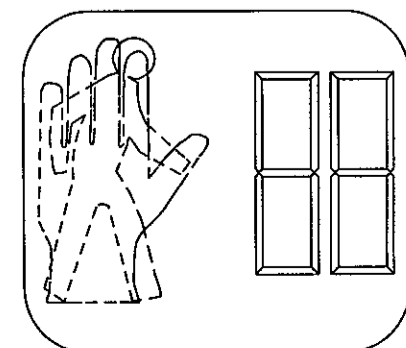


#### NOTES:

1. PEDESTRIAN PUSH BUTTONS SHALL BE FURNISHED AND INSTALLED WITH COUNTDOWN PEDESTRIAN SIGNALS AS SHOWN IN PLANS. PEDESTRIAN PUSH BUTTONS MAY ALSO BE REQUIRED AT OTHER INTERSECTIONS, AS DESIGNATED ON INTERSECTION LAYOUT SHEETS OF THE PLANS.
2. THE CONTRACTOR SHALL FURNISH AND INSTALL ABOVE EACH PEDESTRIAN PUSH BUTTON A R10-3E(L), R10-3E(R) SIGN AS APPROPRIATE FOR CIRCUMSTANCES. THE DIRECTIONAL ARROW SHALL BE PLACED IN THE DIRECTION OF CROSSWALK.
3. COUNTDOWN PEDESTRIAN SIGNALS MAY BE PLACED EITHER ON TOP OF PEDESTAL OR ON THE SIDE OF A MAST ARM OR STRAIN POLE AS REQUIRED BY PLANS.
4. CLEARANCE FROM THE BOTTOM OF PEDESTRIAN SIGNAL HEADS TO SIDEWALK OR NATURAL GROUND SHALL BE 8' OR SHALL CONFORM TO THE CURRENT ADOPTED EDITION OF THE MUTCD.
5. IF A PEDESTAL IS USED FOR A PUSH BUTTON ONLY, THE TOP OF THE POLE SHALL BE CAPPED.

## BRACKET MOUNTED TRAFFIC SIGNALS

### SPAN WIRE SIGNAL MOUNT


SIGNAL HEADS SHALL BE PLUMB. AN ADDITIONAL BALANCE ADJUSTER SHALL BE USED WHERE REQUIRED. TYPICAL SIGNAL SHOWN, ALSO APPLIES TO 2, 3 & 4-WAY ARRANGEMENT.

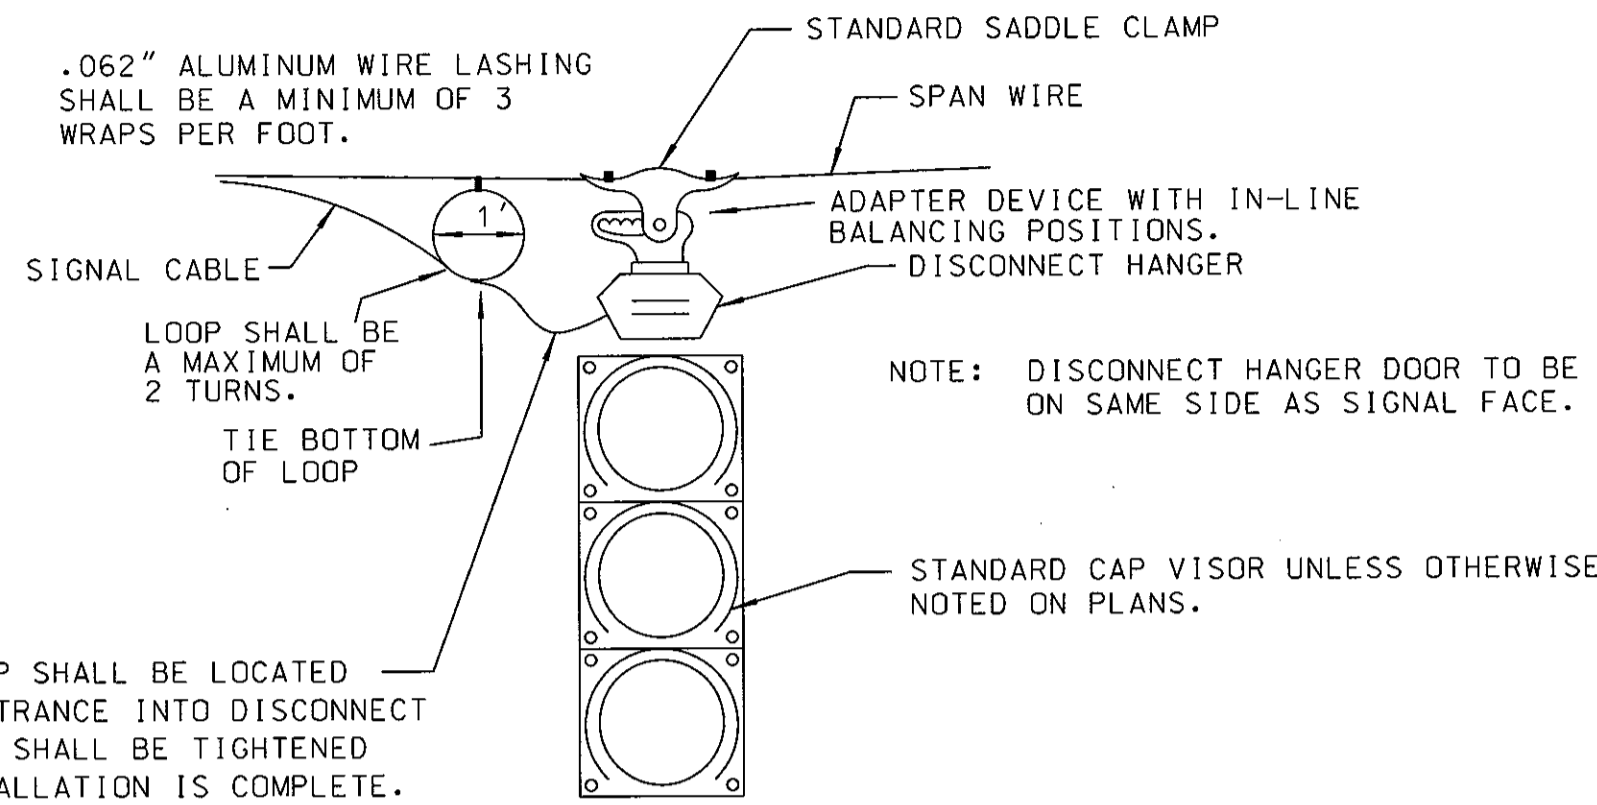

NOTE: ALL UNUSED OPENINGS SHALL BE PLUGGED AND SEALED.

### MAST ARM SIGNAL MOUNT

HEIGHT OF SIGNAL FACES SHALL CONFORM TO THE HEIGHTS SPECIFIED IN THE MANUAL ON UNIFORM TRAFFIC CONTROL DEVICES, CURRENT ADOPTED EDITION.

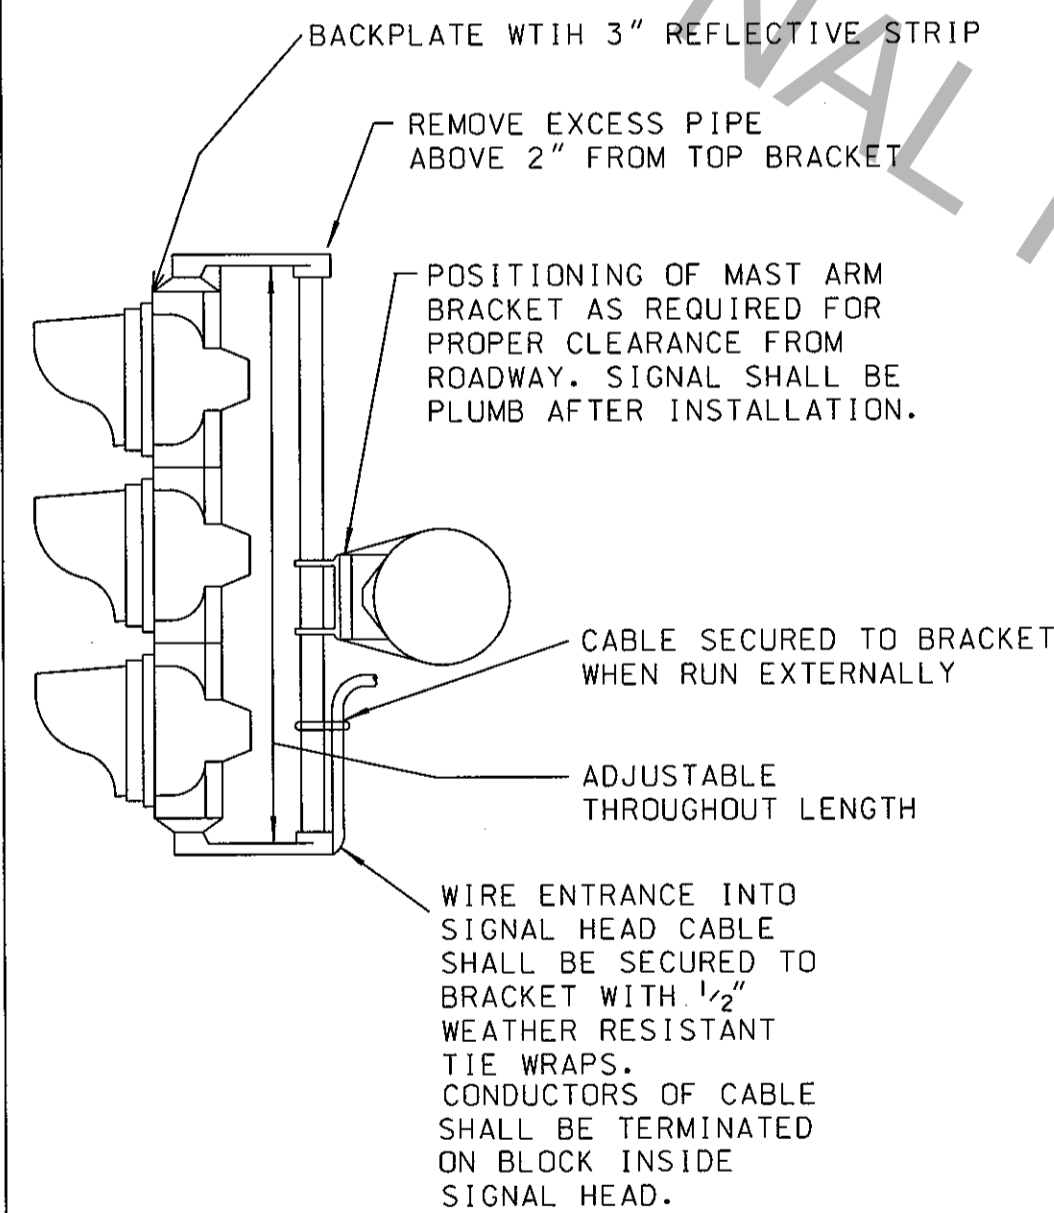


### SPAN WIRE FLASHING BEACON MOUNT

ONE 2-WAY HEAD


ALL HEADS SHALL BE HORIZONTALLY ALIGNED

TERMINAL HOUSING ACCESSIBLE FROM BOTTOM. CABLE SHALL BE SPLICED TO LAMP LEADS FROM EACH SIGNAL.

LOOP SHALL BE A MAXIMUM OF 2 TURNS. TIE BOTTOM OF LOOP.

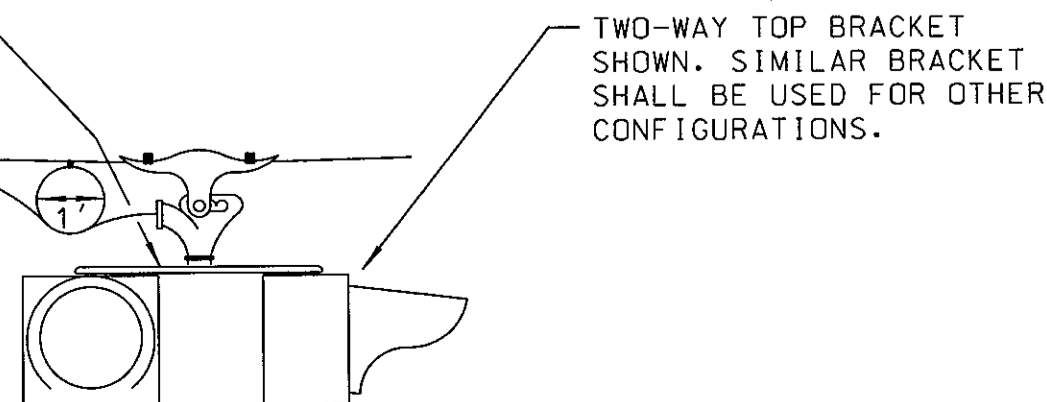

## PEDESTAL MOUNTED SIGNAL INSTALLATION

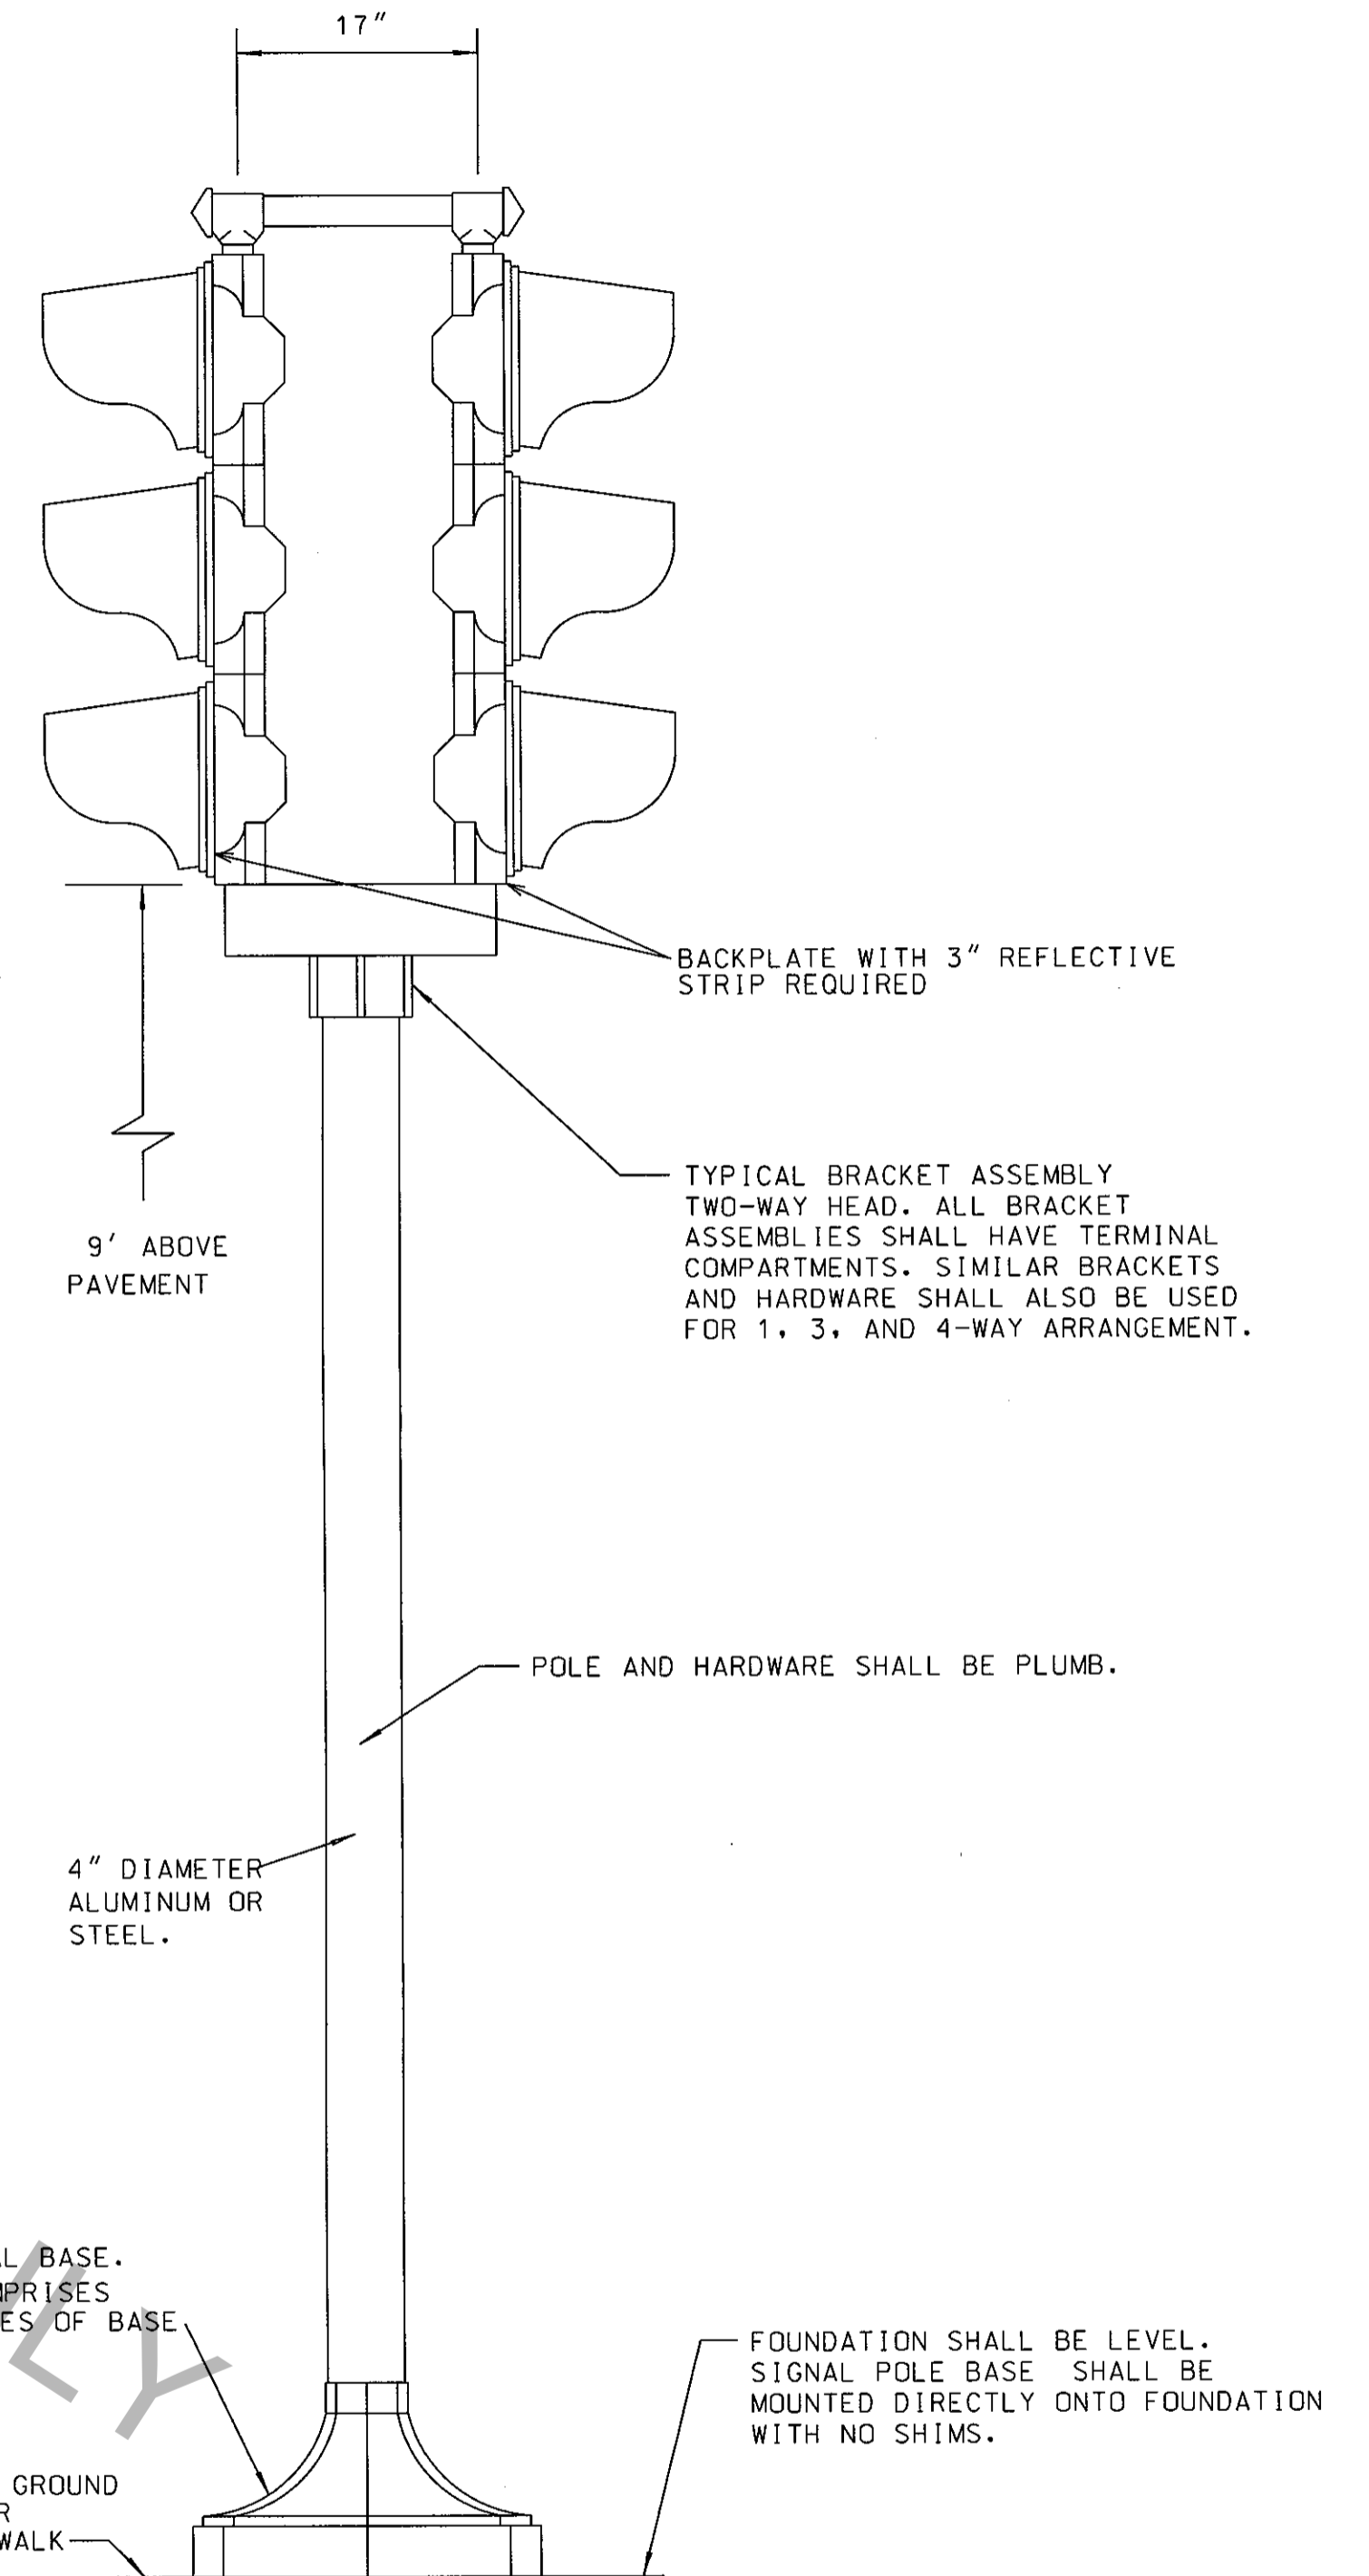

#### NOTES:

1. FOR FOUNDATION SEE SIGNAL PEDESTAL FOUNDATION LOCATED ON SHEET 3 IN TRAFFIC SIGNAL AND INSTALLATION DETAILS.
2. TWO-WAY AND THREE-WAY SIGNAL HEADS SHALL BE SIMILARLY MOUNTED WITH APPROPRIATE HARDWARE. CLEARANCE FROM THE BOTTOM OF THE SIGNAL HEAD TO SIDEWALK OR NATURAL GROUND SHALL BE 9' OR SHALL CONFORM TO THE CURRENT ADOPTED EDITION OF THE MUTCD.



SHEET NUMBER		PARISH		FEDERAL PROJECT		STATE PROJECT	
DESIGNED	S. MCCARROLL	CHECKED	D. LORIO	DATE	04/12/2017	SHEET	9 OF 14
DETAILED	S. MCCARROLL	CHECKED	L. WANG	DATE		BY	
REVISION DESCRIPTION							
TRAFFIC SIGNAL STANDARD DETAILS							
SIGNAL MOUNTING DETAILS							
TSD-08							
TRAFFIC ENGINEERING							